


05/08/18 06:18:09PM H:\Fargo\JBN_6000\6059_14_6059_072\Phase 2\CAD\Plans\004_OVERALL_LAYOUT.dwg

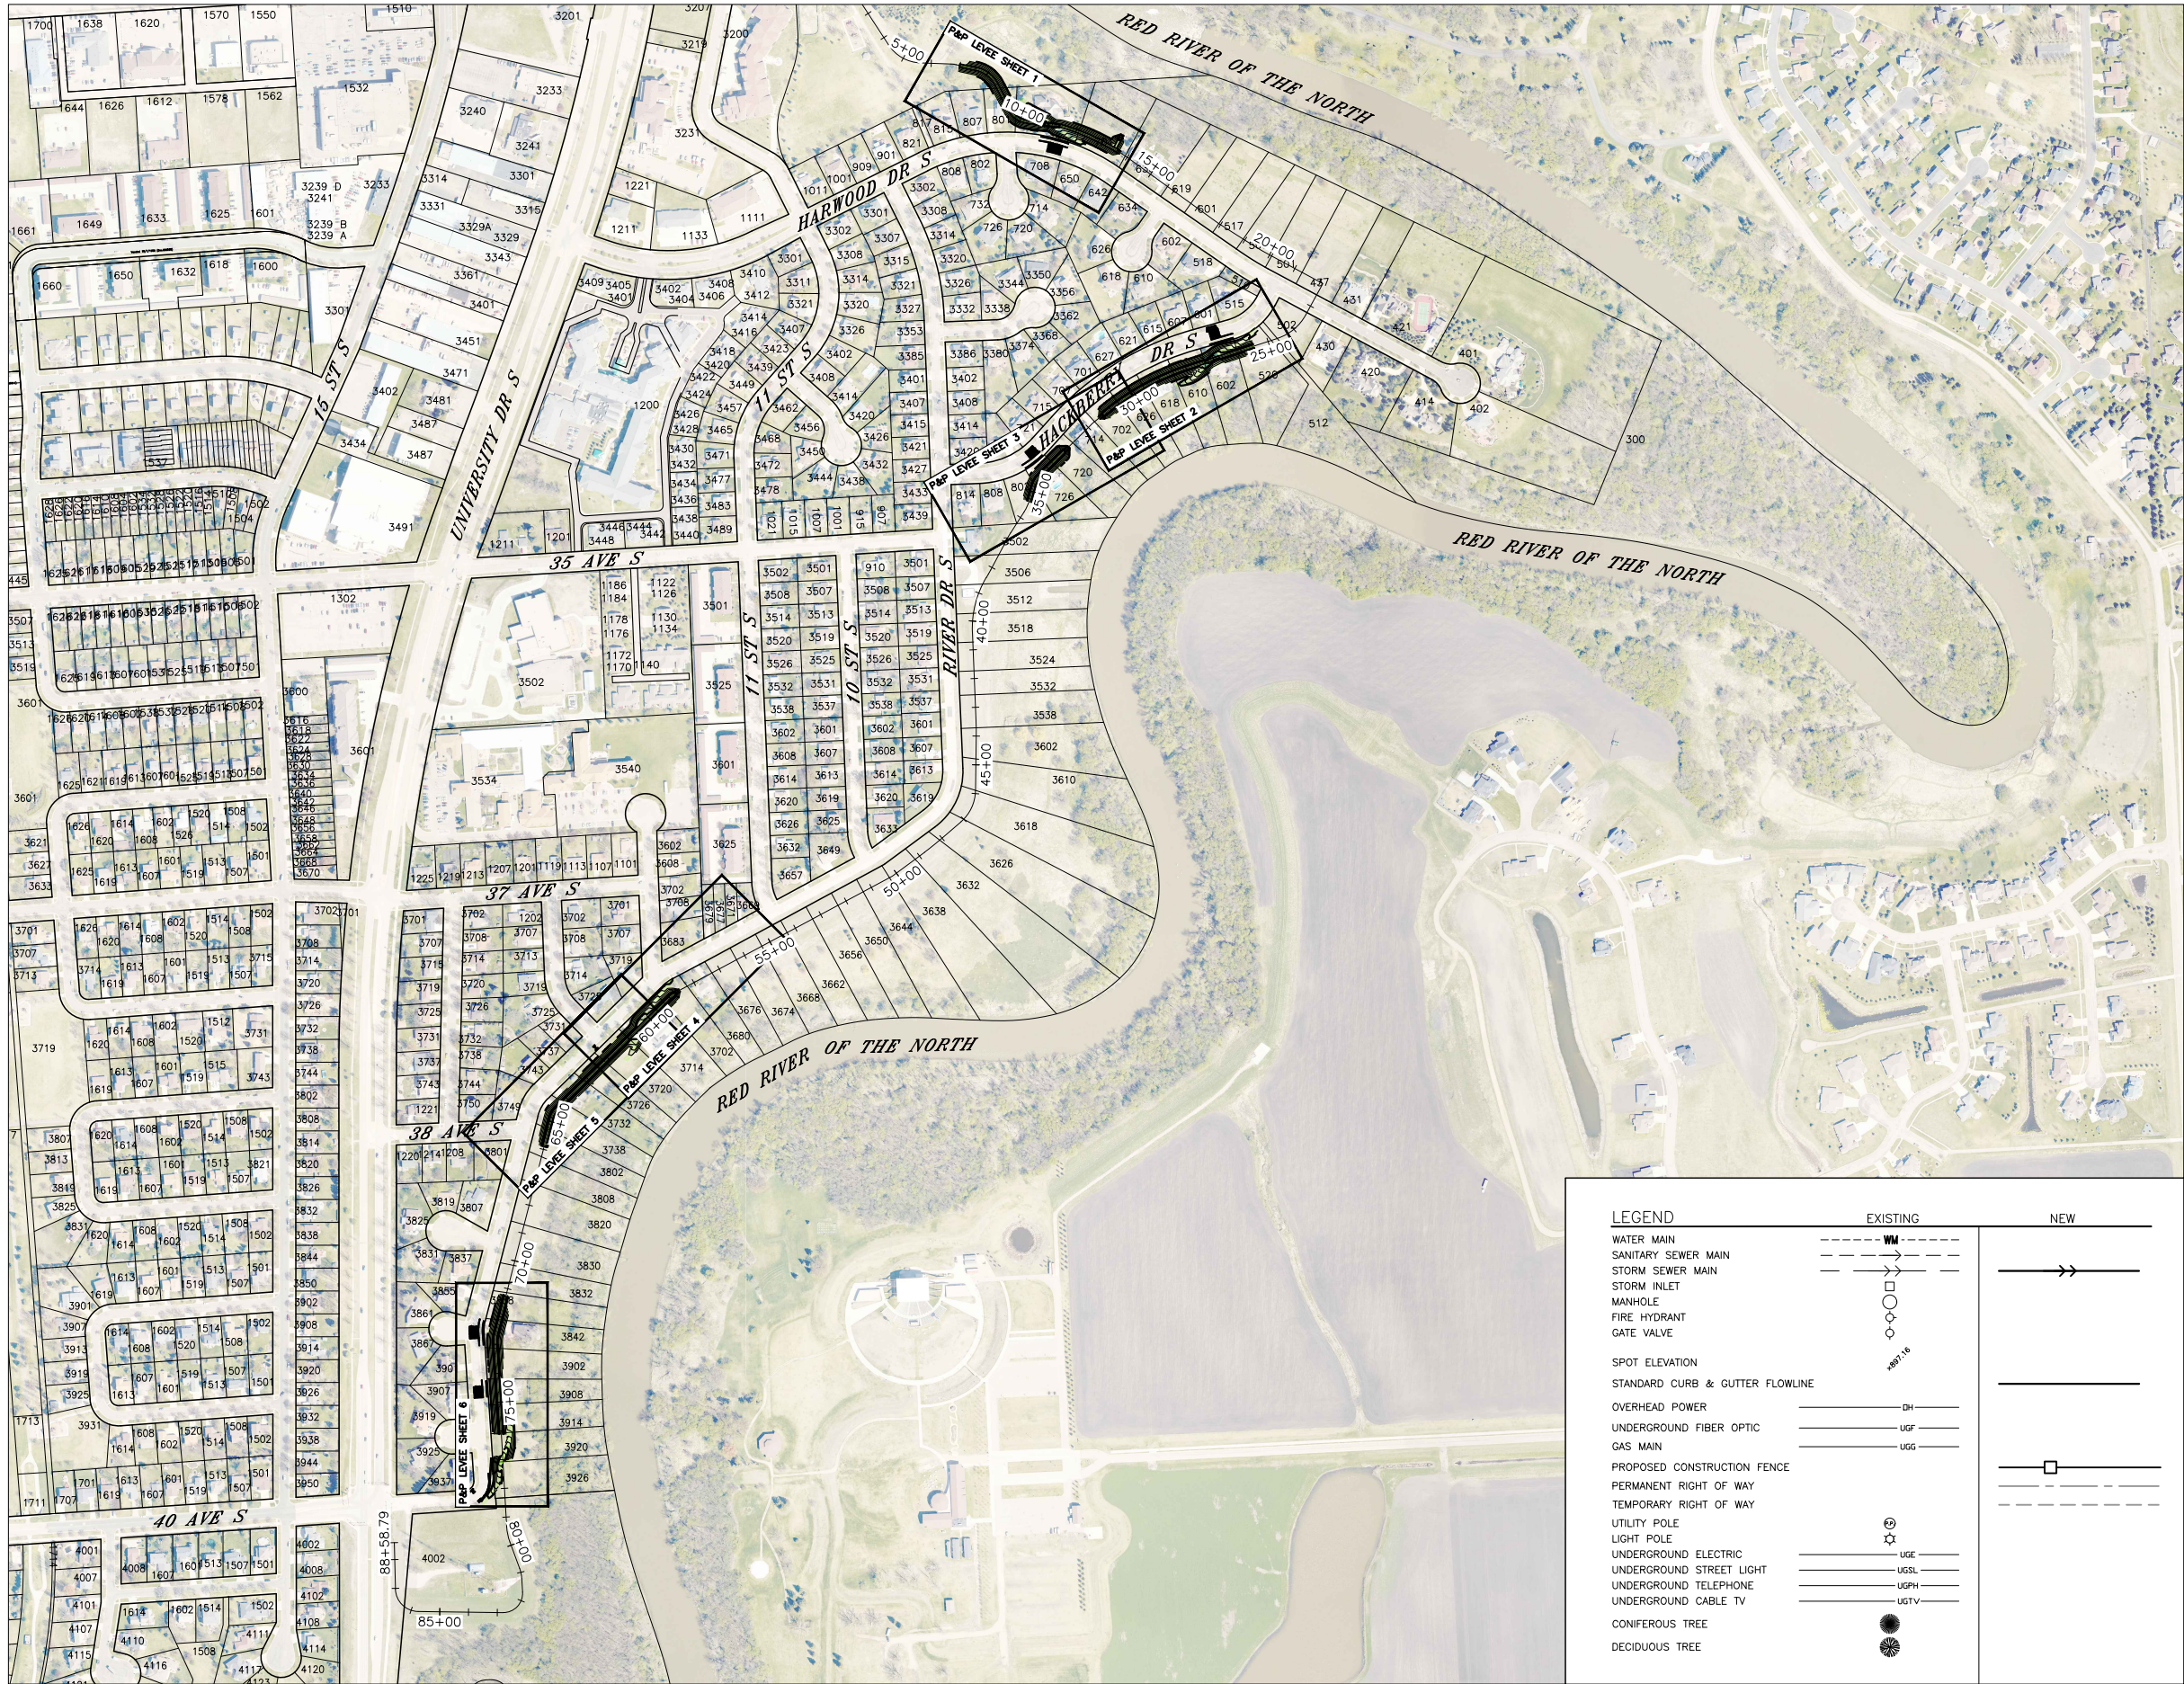

Sheet List Table	
Sheet Number	Sheet Title
001 - Title Sheet	
1	Cover
004 - Layout	
1	Overall Layout & Table of Contents
020 - Details	
1-5	House Service Demo Info
6	ADA Grading Details
7-8	SW Details
9	Lift Station Lid Sealing
030 - Typical Sections	
1-2	Typical Sections
040 - Removals	
1-4	Removals
5-7	Structure Demolition Sites 1 to 5
060 - Plan & Profile - Paving	
1-4	Paving Plan & Profile
070 - Plan & Profile - Levee	
1-6	Levee Plan & Profile
7-10	Shared Use Path Plan & Profile
075 - Erosion & Sediment Control	
1-5	Erosion & Sediment Control
100 - Work Zone Traffic Control	
1-5	Temporary Traffic Control
200 - Cross Sections	
1-29	Cross Sections
210 - Special Instructions to Bidders	
1-9	Special Instructions
220 - Quantities	
1	Bid Item Quantities

Proj. No. 6059-072
Houston
Engineering Inc.
Ph: 701.237.5065

REVISIONS		
③	②	①
Overall Layout		
Harwood, Hackberry, River Drive Levees Phase 2		
Project FM-15-F2		
DESIGN BY: KAL		CHECKED BY: JDB, KAL
DRAWN BY: BAB, DEK		ORIG DATE: 05/09/2018
	SECTION NO.	SHEET NO.
	004	1