


Option 1B – Floodwall – Added 2nd Street Relocation

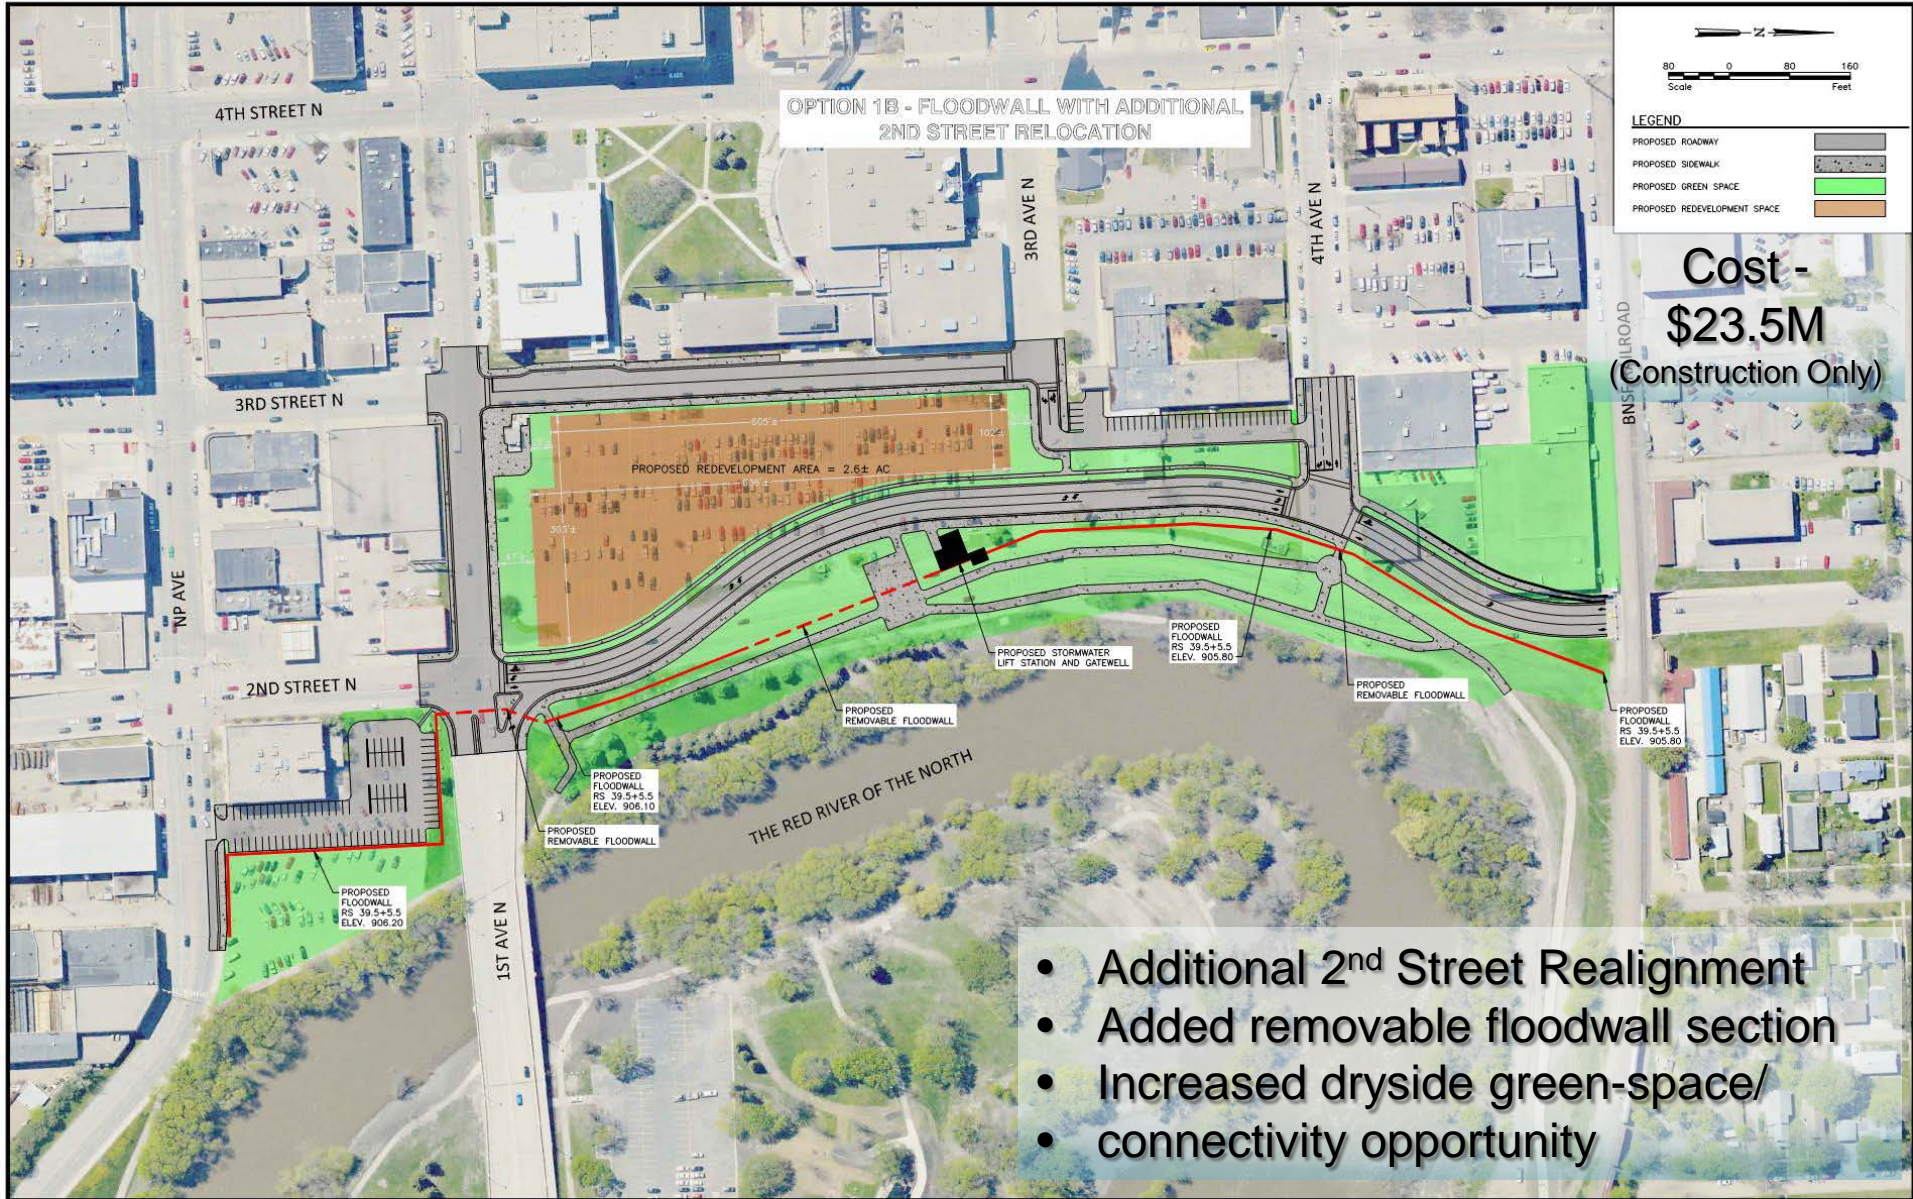

Cost -
\$23.5M
 (Construction Only)

- Additional 2nd Street Realignment
- Added removable floodwall section
- Increased dryside green-space/ connectivity opportunity

No.	Revision	Date	By



Fargo
 P: 701.237.5065
 F: 701.237.5101

Drawn by JMW Date 8-28-13
 Checked by RGE Scale AS SHOWN

2ND ST / DOWNTOWN FLOOD CONTROL PROJECT
 CITY OF FARGO
 FARGO, NORTH DAKOTA

OPTION 1B ADDITIONAL
 2ND STREET RELOCATION
 PROJECT NO. 6059-043 PH 3

SHEET
 2 of 4

1.2 OPTION 1B – FLOODWALL WITH ADDITIONAL 2ND STREET RELOCATION

Option 1B would be essentially the same as Option 1A, with the exception of the area between 1st and 3rd Avenues North. Under Option 1B, 2nd Street would be relocated further west to allow for additional green space between the floodwall and relocated roadway. In addition, this added relocation would provide space for possible overhead connection to be made across 2nd Street as part of future redevelopment within the existing City Hall Parking lot. Removable floodwall is also proposed within a portion of this area to provide increased river visibility and connectivity.

This option would require the acquisition of the same properties as Option 1A and the floodwall would have similar heights.

The estimated construction cost for Option 1B is \$23.5M. This estimate is for the construction only and does not include the cost of property acquisition, utility relocation, design, or other related items.