

CITY OF FARGO
ENGINEERING DEPARTMENT
REQUEST FOR PROPOSALS
for
Flood Fight Grass Restoration
May 2019



Approved:

Roger E. Kluck

Roger E. Kluck, PE, CFM
Engineer II

5-17-19

Date

REQUEST FOR PROPOSALS
for
Grass Restoration

I. PURPOSE OF REQUEST

The City of Fargo is restoring public right of way damaged by Trap Bag installation due to the spring 2019 flood fight. As a result, the City is accepting sealed quotes for leveling, installation of black dirt where necessary, Type B seeding and hydro-mulch.

The Engineering Department will award one contract to restore and seed three sites. The proposals received will be reviewed and awarded immediately so the work can be completed by June 15, 2019.

All submitted prices shall be due in **May 22, 2019 by 11:00 AM.**

All profit, overhead, labor, overtime, will be included in the prices quoted in the proposal. The Contractor will submit firm fixed prices.

II. GENERAL

A. Any questions or comments regarding the proposal should be submitted to:

City of Fargo Engineering Department
225 N 4th Street
Fargo, ND 58102

Roger E. Kluck, PE, CFM
Phone: (701) 241-1537
Fax: (701) 241-8101
Email: rkluck@fargond.gov

or

Jody Bertrand, PE, CFM
Phone: (701) 241-1548
Fax: (701) 241-8101
Email: jbertrand@fargond.gov

B. Proposals shall be submitted by Email to rkluck@FargoND.gov

C. Proposals shall be clearly identified and marked as follows:
Proposal for:
2019 Flood Fight – Grass Restoration

All proposals must be received by 11:00 AM, Wednesday, May 22, 2019, at which time proposals will be opened for review.

III. PRELIMINARY SCHEDULE

Distribute RFP	May 17, 2019
Receive Proposals	11:30 AM, May 17, 2019
Begin Work	Any time after receipt of proposals and as directed by the City of Fargo
Completion	June 15, 2019

IV. EVALUATION CRITERIA

Cost

Ability to Deliver as Directed by the City

V. SCOPE OF WORK

A. Introduction

During the spring flood fight, the City thru its contractors installed Trap Bag flood protection at three locations. Site 1 is near Oak Grove school on the south side next to South Ter N, Site 2 is along Lindenwood Drive near 3rd Street S, and Site 3 is east and west of Drain 53 on 64th Avenue South. Under this proposal the Contractor shall supply the City a single quote to restore all three sites. Any quote received is valid from the date submitted until completion of the work. **No additional fees will be paid.**

The approximate areas of disturbance for each site is as follows:

1. Site 1: 5,000 SF EST.
2. Site 2: 10,000 SF EST.
3. Site 3: 9800 SF EST.

In the quote the cost submitted shall include drag/raking of ruts, seed bed prep, addition of topsoil if needed, and seeding. The quantities shown are estimated and the Contractor shall visit each site and determine his costs to complete the work.

B. Location

Site 1 is near Oak Grove school on the south side next to South Ter N, Site 2 is along Lindenwood Drive near 3rd Street S, and Site 3 is east and west of Drain 53 on 64th Avenue South.

C. Materials

All seed bed preparation and seeding shall be in conformity with City of Fargo Standard Specifications.

PROPOSAL FOR FLOOD FIGHT GRASS RESTORATION

1. SITE 1

1 LS: \$ _____

2. SITE 2

1 LS: \$ _____

3. SITE 3

1 LS: \$ _____

TOTAL QUOTE: \$ _____

Quote Submitted by

Name

Address


Company

Phone

Date

Fax

Email

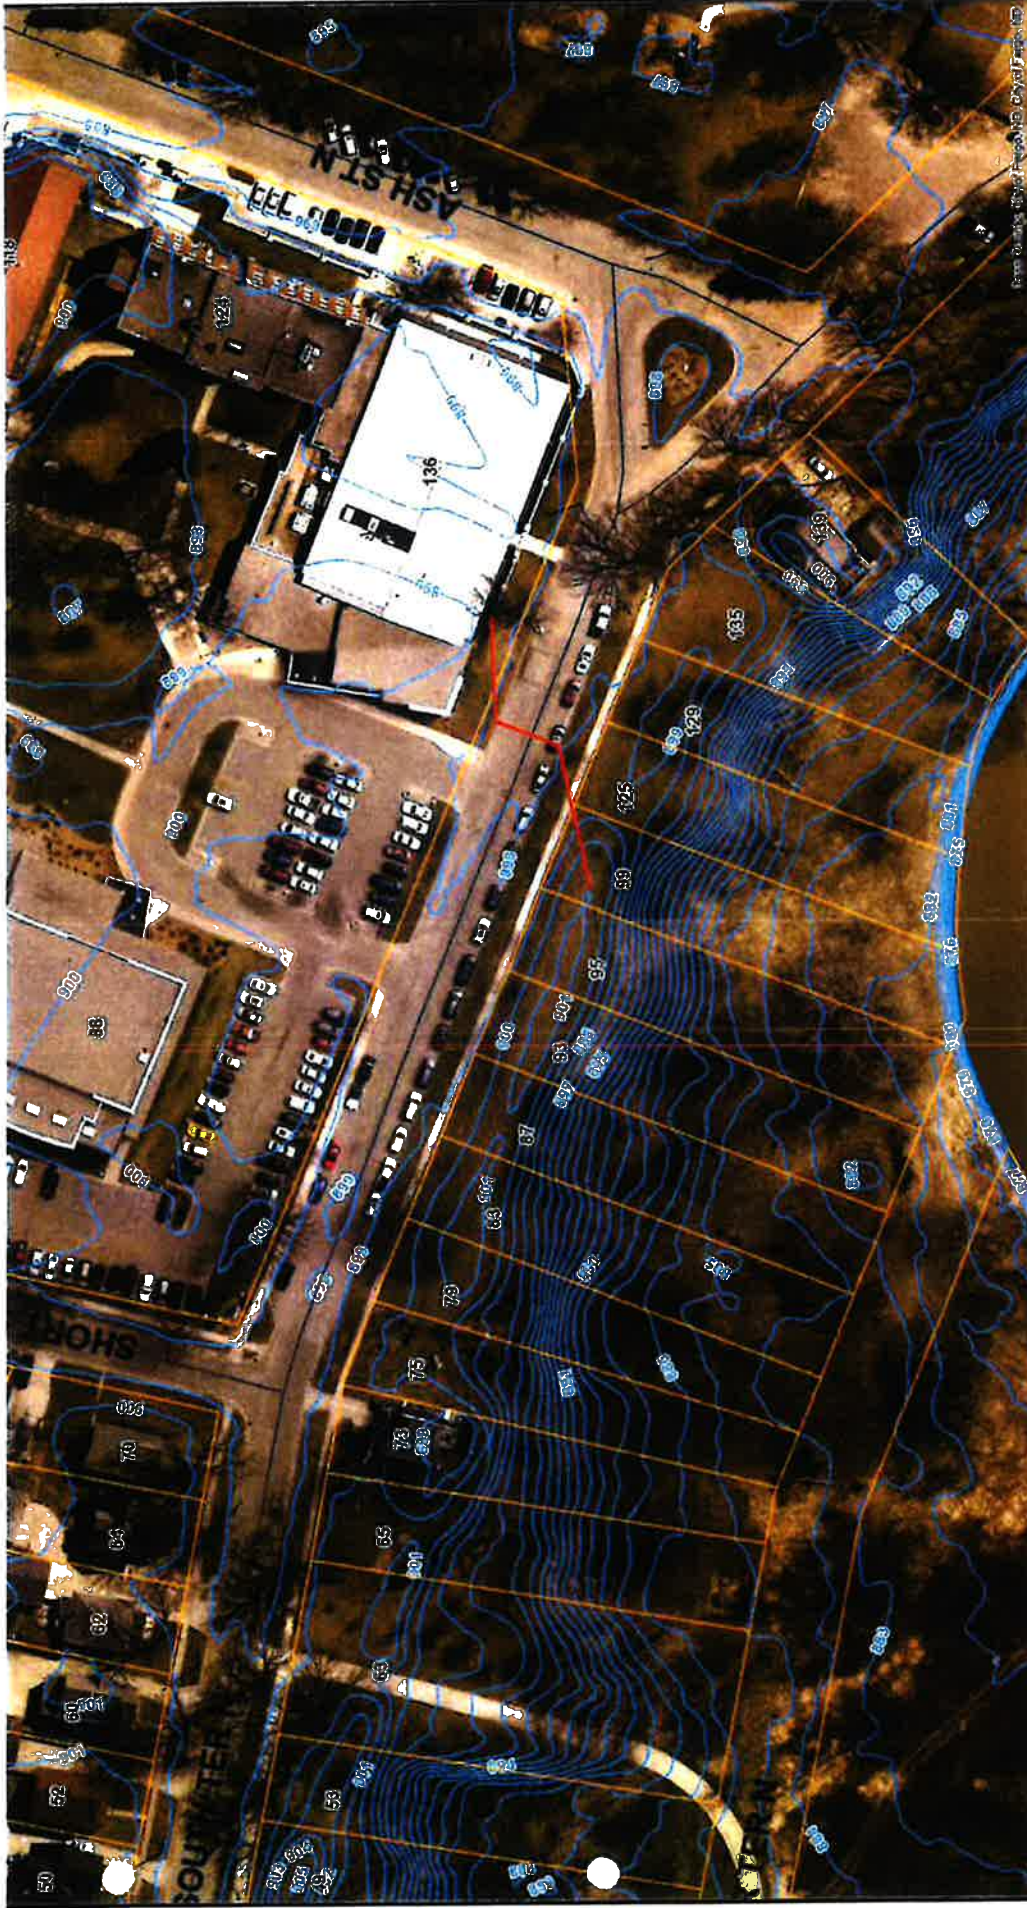

These data are provided on an "AS-IS" basis, without warranty of any type, expressed or implied, including but not limited to any warranty as to their performance, merchantability, or fitness for any particular purpose.



Oak Grove 180' 4' Trap Bag

4 BALLETS SANDBAGS

ELEVATION 899

4/1/2019 3:21:19 PM

1:1,128

This map is not a substitute for a site visit or for a site plan. It is provided for informational purposes only and does not constitute a warranty.



City of Fargo, ND



Lindenwood Dr S 480' 4' Trap Bag

4 PALLETS SAND BAGS


ELEVATION 902

4/2/2019 7:38:15 AM

This map is not a substitute for accurate field surveys or for locating actual property lines and are adjacent features.

These data are provided on "AS-IS" basis, without warranty of any type, expressed or implied, including but not limited to any warranty as to their performance, merchantability, or fitness for any particular purpose.

1:1,128

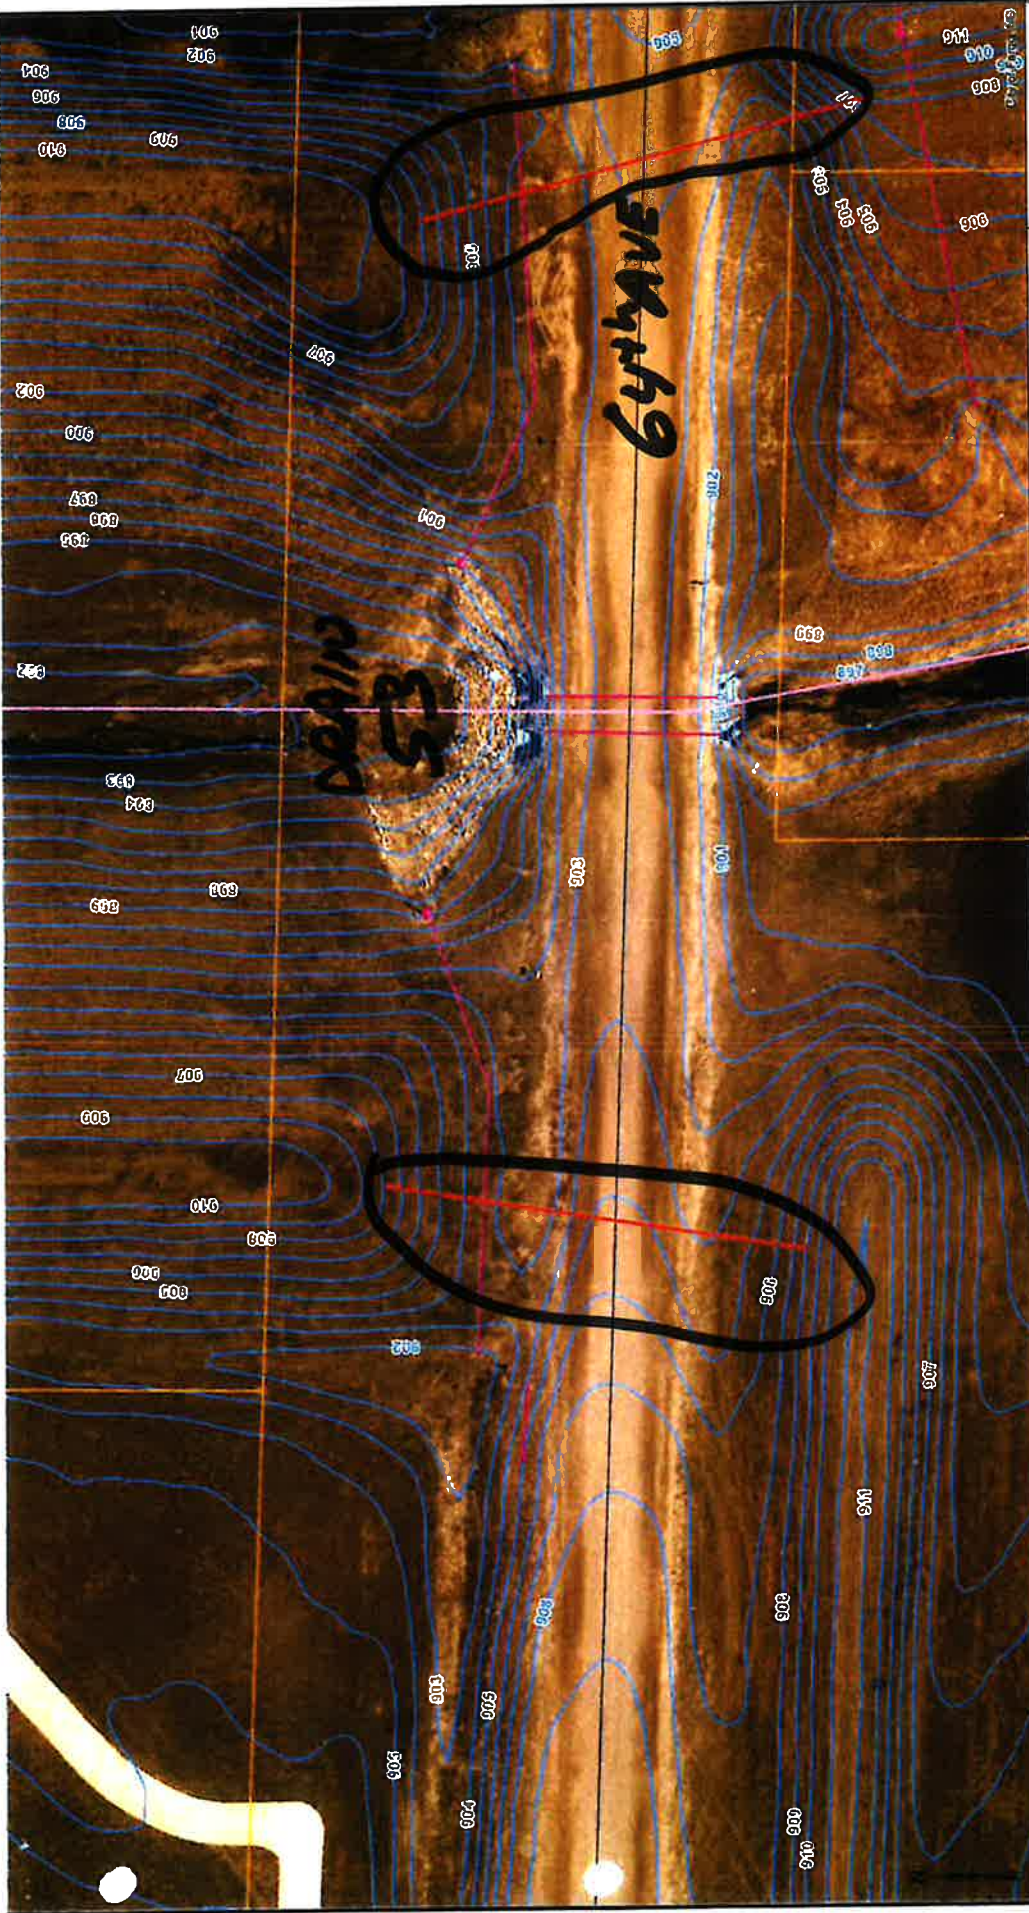

64 Av S/Drain 53 120' W & 130' East 4' Trap Bag
 & PALLETS SANDRAGES
 ELEVATION 907
 4/1/2019 4:17:53 PM

1:564
 This map is not a substitute for accurate field surveys or for figures actual property lines and any adjacent features.

These data are provided on "AS-IS" basis, without any of any type, expressed or implied, including but not limited to any warranty as to their performance, merchantability, or fitness for any particular purpose.