


04/04/19 10:48:17AM T:\Engineering\Traffic\Fiber\Projects for IS\45th St Water Tower.dwg

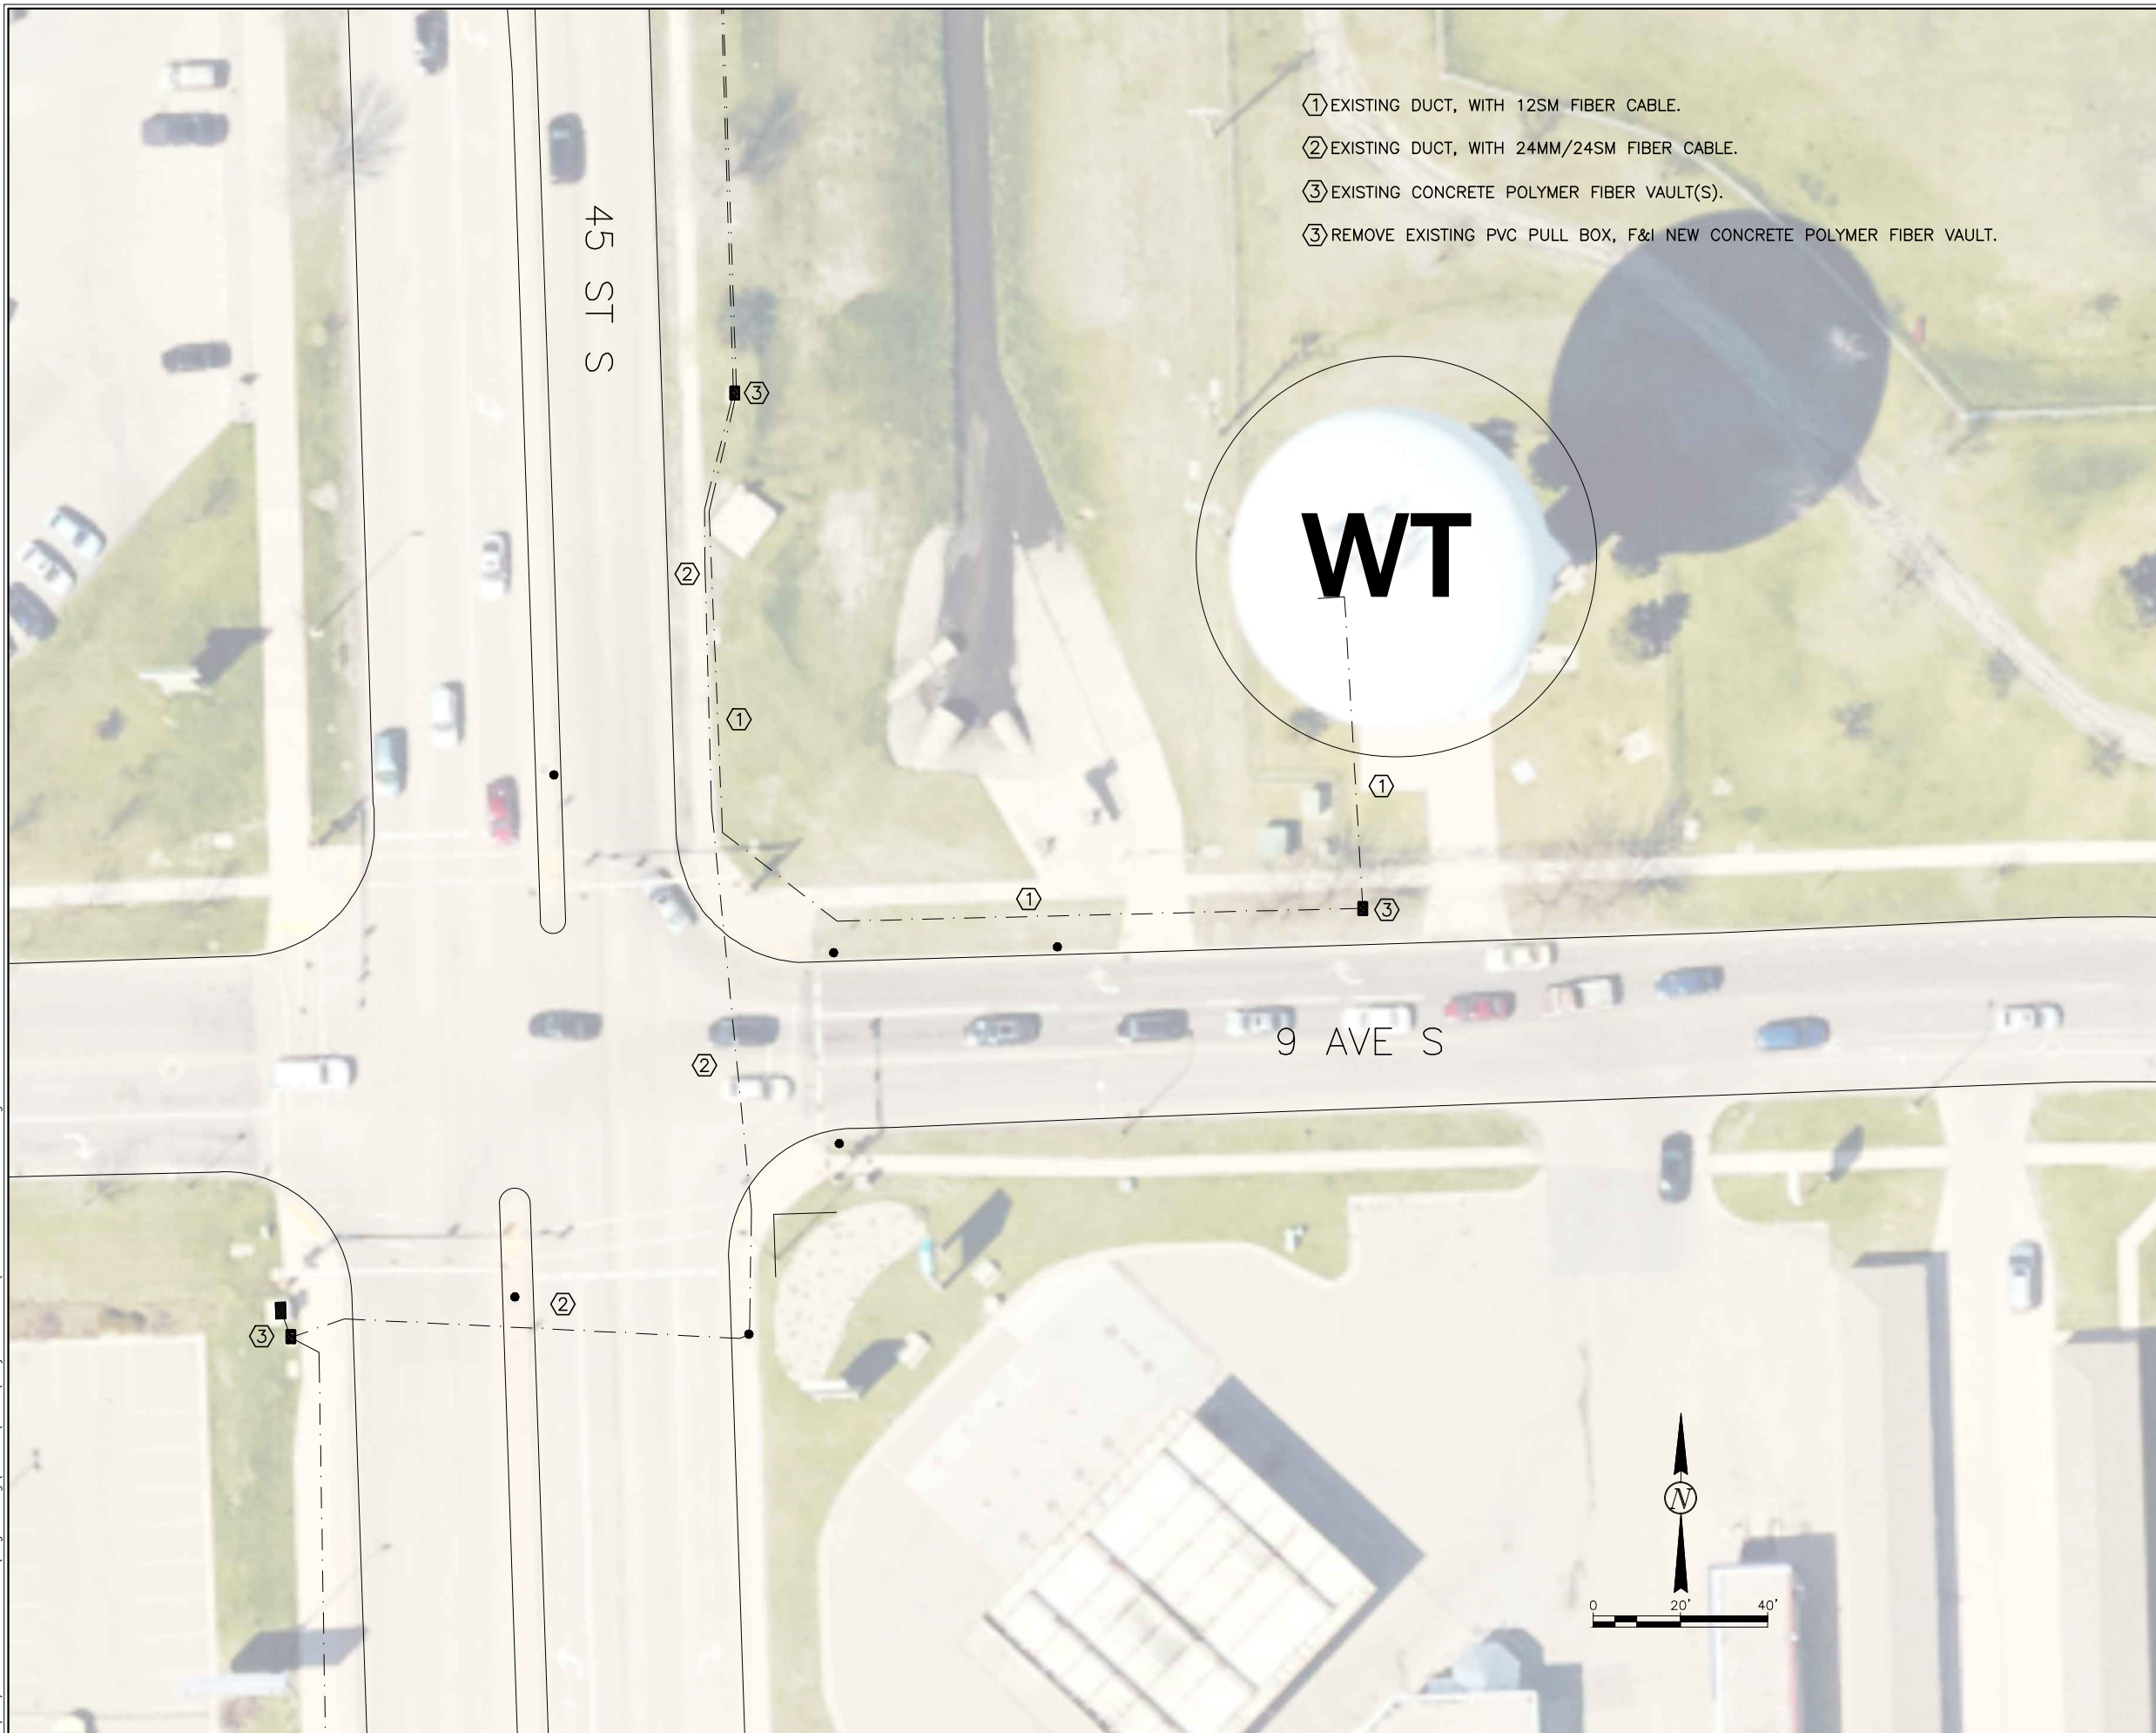

- ① EXISTING DUCT, WITH 12SM FIBER CABLE.
- ② EXISTING DUCT, WITH 24MM/24SM FIBER CABLE.
- ③ EXISTING CONCRETE POLYMER FIBER VAULT(S).
- ③ REMOVE EXISTING PVC PULL BOX, F&I NEW CONCRETE POLYMER FIBER VAULT.

Total quantities:
 -1ea Concrete Polymer Vault

REVISIONS		
③	②	①
SEAL		
FIBER 32 Ave S Water Tower		
DESIGN BY: JJR	CHECKED BY: JMG	
DRAWN BY: JJR	ORIG DATE: 03/01/2019	
CITY OF Fargo	SECTION NO.	SHEET NO.
	160	3