
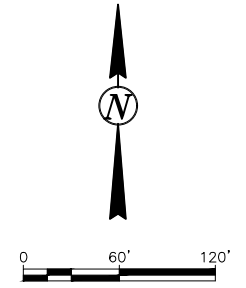


04/27/23 03:44:42PM I:\Engineering\Projects\Current\B\BR\BR-23-J1 (1st Ave S)\Plans&Specs\BR-23-J1_002_02_Phasing_420.dwg

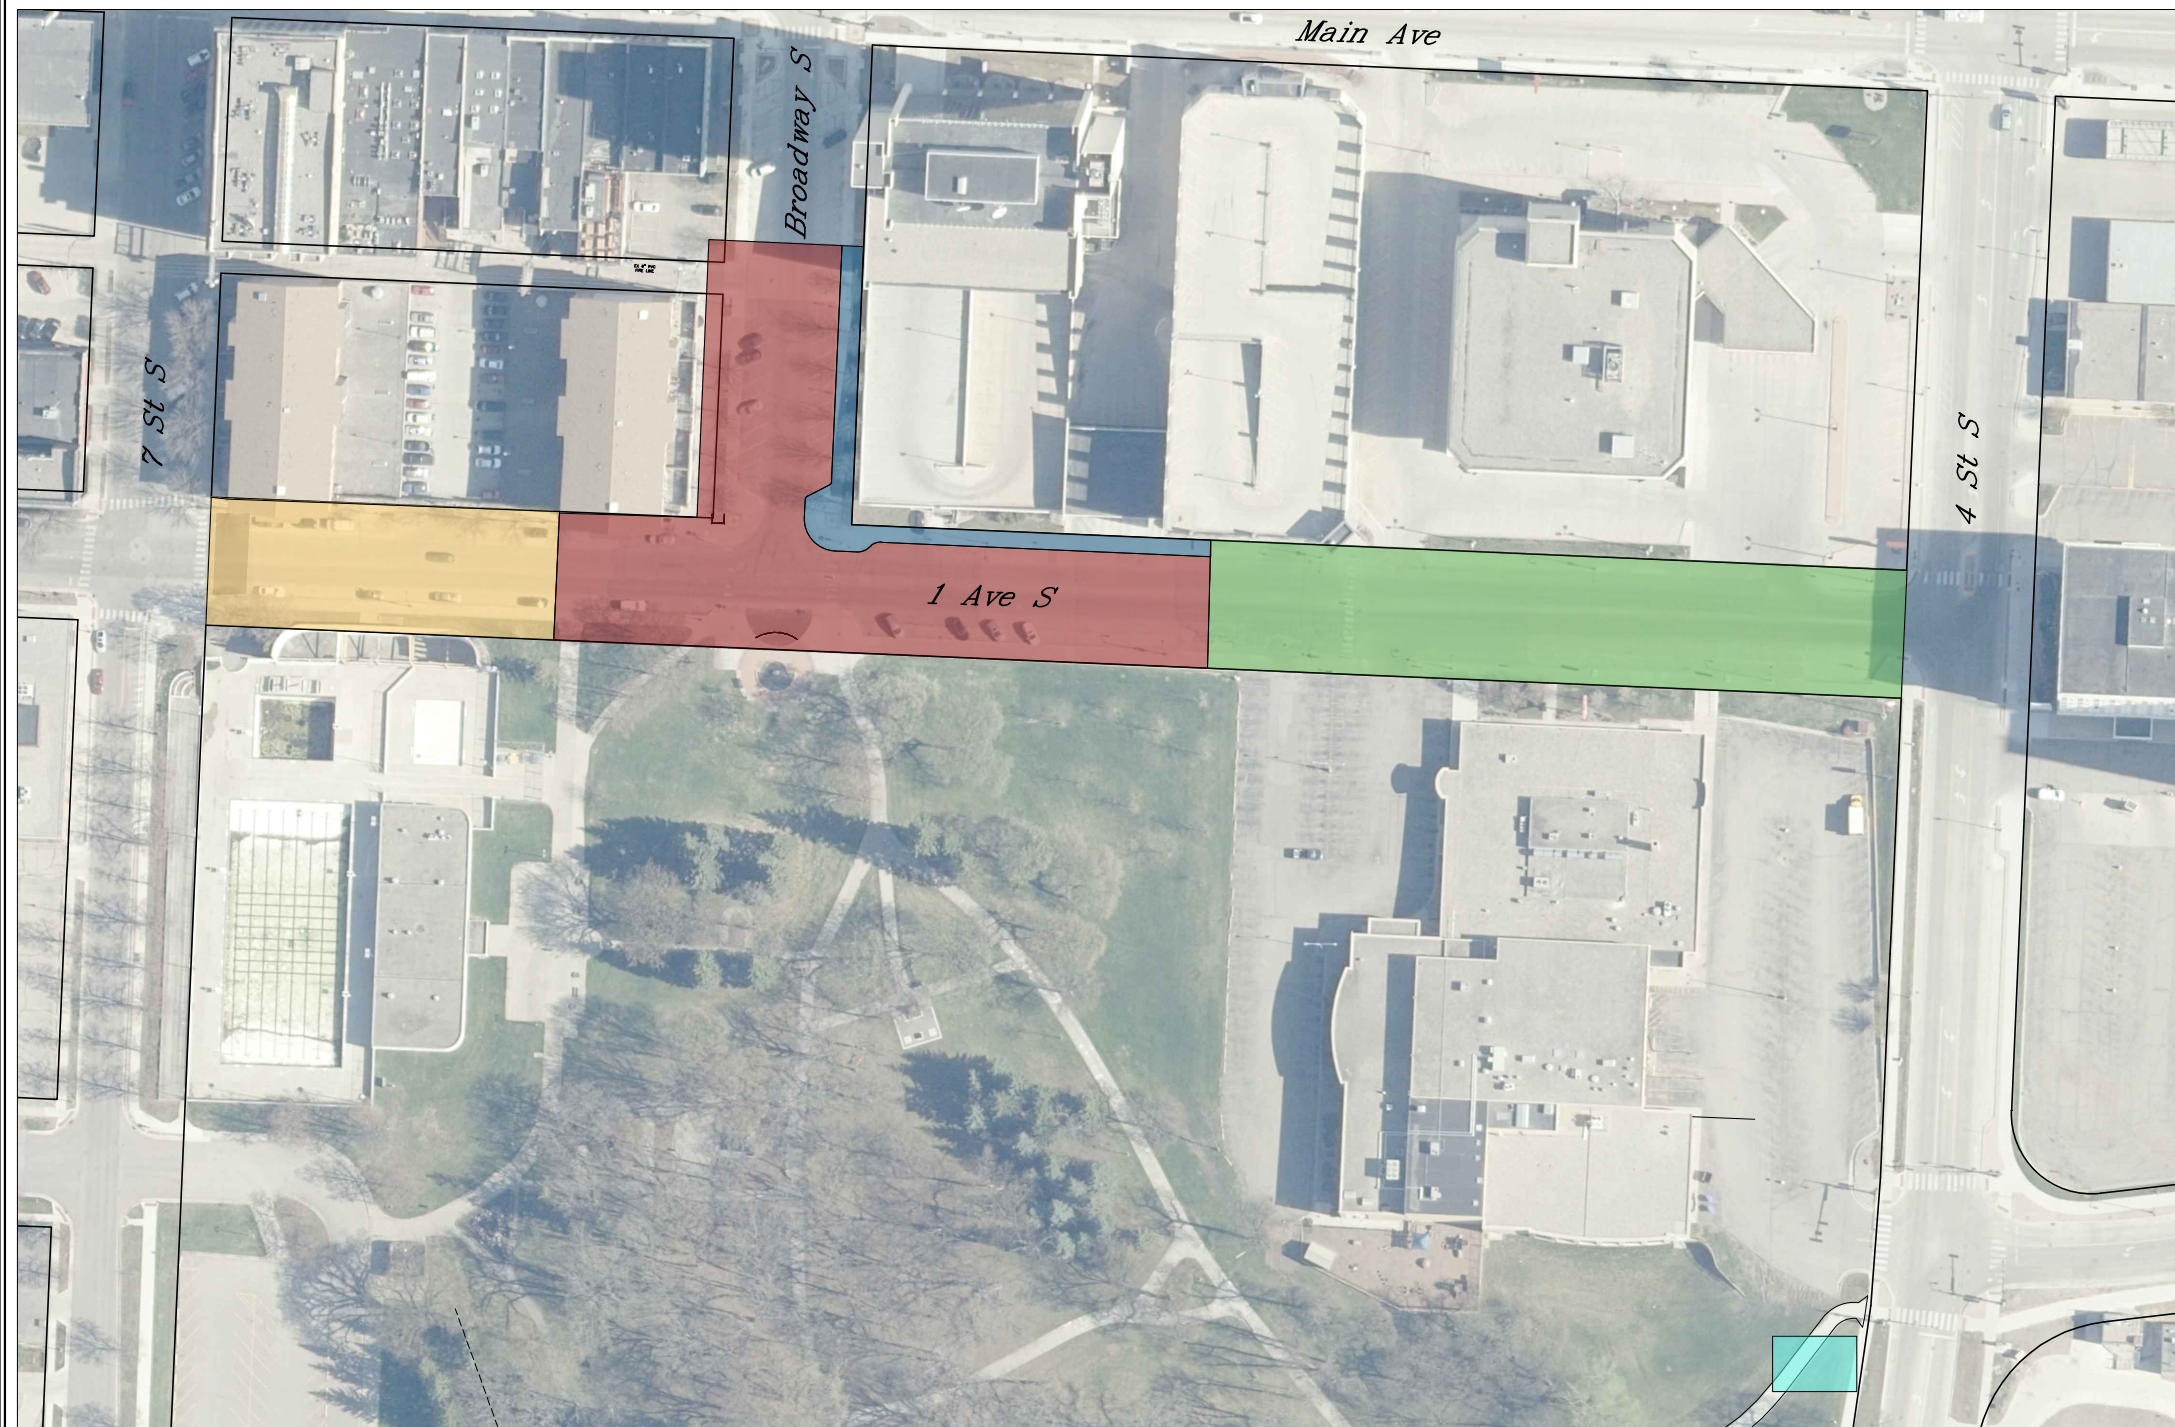

- PHASE 1
- PHASE 1A
- PHASE 2
- PHASE 3
- PHASE 4

PHASING DETAILS:

PHASE 1:		
1ST AVE S	(STA. 2+41 TO 6+50)	MILESTONE NO. 1
BROADWAY S	(STA. 20+20 TO 23+25)	
PHASE 1A:		
1ST AVE S	(STA. 2+41 TO 6+50)	MILESTONE NO. 1
BROADWAY S	(STA. 20+20 TO 23+25)	
PHASE 2:		
1ST AVE S	(STA. 6+50 TO 10+85)	75 DAYS
PHASE 3:		
1ST AVE S	(STA. 1+25 TO 2+41)	65 DAYS
PHASE 4:		
4TH ST S	WATER MAIN TERMINATION	5 DAYS
6TH AVE S	WATER MAIN TERMINATION	7 DAYS

DAYS ARE COUNTED AS CALENDAR DAYS NOT WORKING DAYS.

ADDENDUM & CONSTRUCTION REVISIONS		
③	②	①
SEAL		
Phasing		
Paving and Utility Rehab/Reconstruction		
Improvement District BR-23-J1		
DESIGN BY: JTL	CHECKED BY: TAK	
DRAWN BY: CAS	ORIG DATE: Apr 2023	
Fargo FAR MORE		SECTION NO. 002
		SHEET NO. 2