


01/26/23 09:44:47AM T:\Engineering\Projects\Current\PR-23-C1 Seal Coat\Plans&Specs\PR-23-C1_BP.dwg

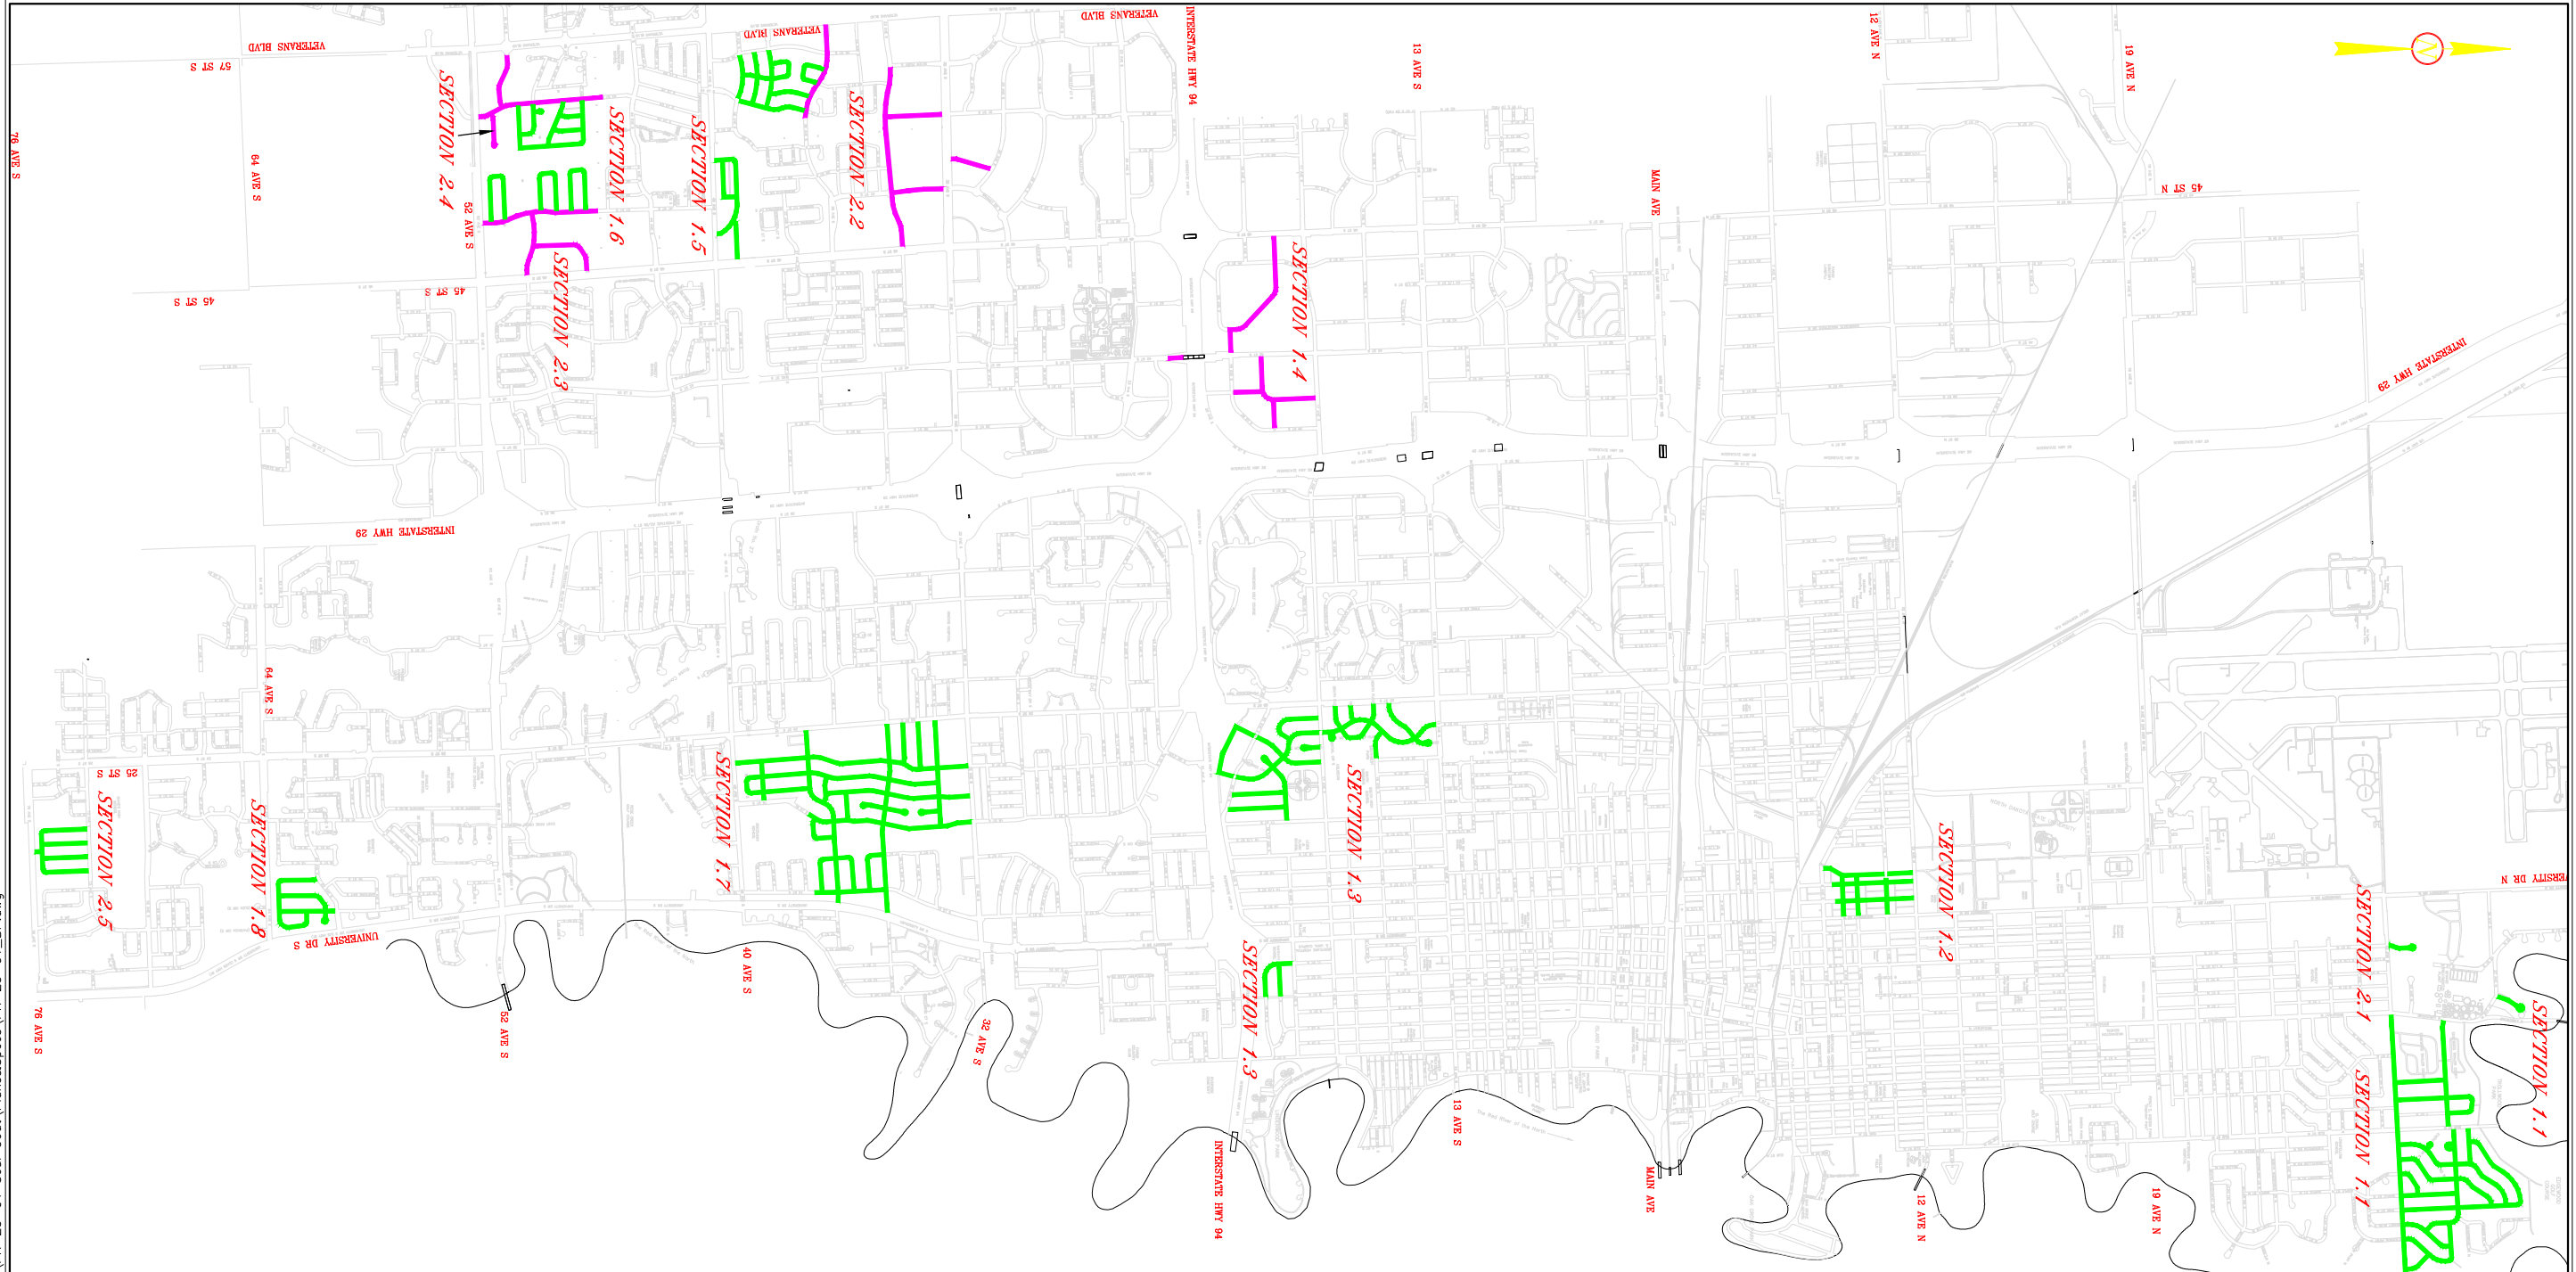

- SEAL COAT (FA-2)
- SEAL COAT (FA-2.5)

ADDENDUM & CONSTRUCTION REVISIONS		
③	②	①
SEAL		

DATE: 01/18/23

Map					
Seal Coat					
Improvement District PR-23-C1					
DESIGN BY: JMH	CHECKED BY: KOG				
DRAWN BY: JMH	ORIG DATE: Jan 2023				
THE CITY OF Fargo FAR MORE	<table border="1" style="width: 100%; border-collapse: collapse;"> <tr> <th style="width: 50%;">SECTION NO.</th> <th style="width: 50%;">SHEET NO.</th> </tr> <tr> <td style="text-align: center; color: green;">000</td> <td style="text-align: center; color: green;">1</td> </tr> </table>	SECTION NO.	SHEET NO.	000	1
SECTION NO.	SHEET NO.				
000	1				