


03/14/24 10:51:26AM T:\Engineering\Projects\Current\PR-24-H1 39 St S & 19 Ave S\Plans&Specs\PR-24-H1\_Layouts.dwg

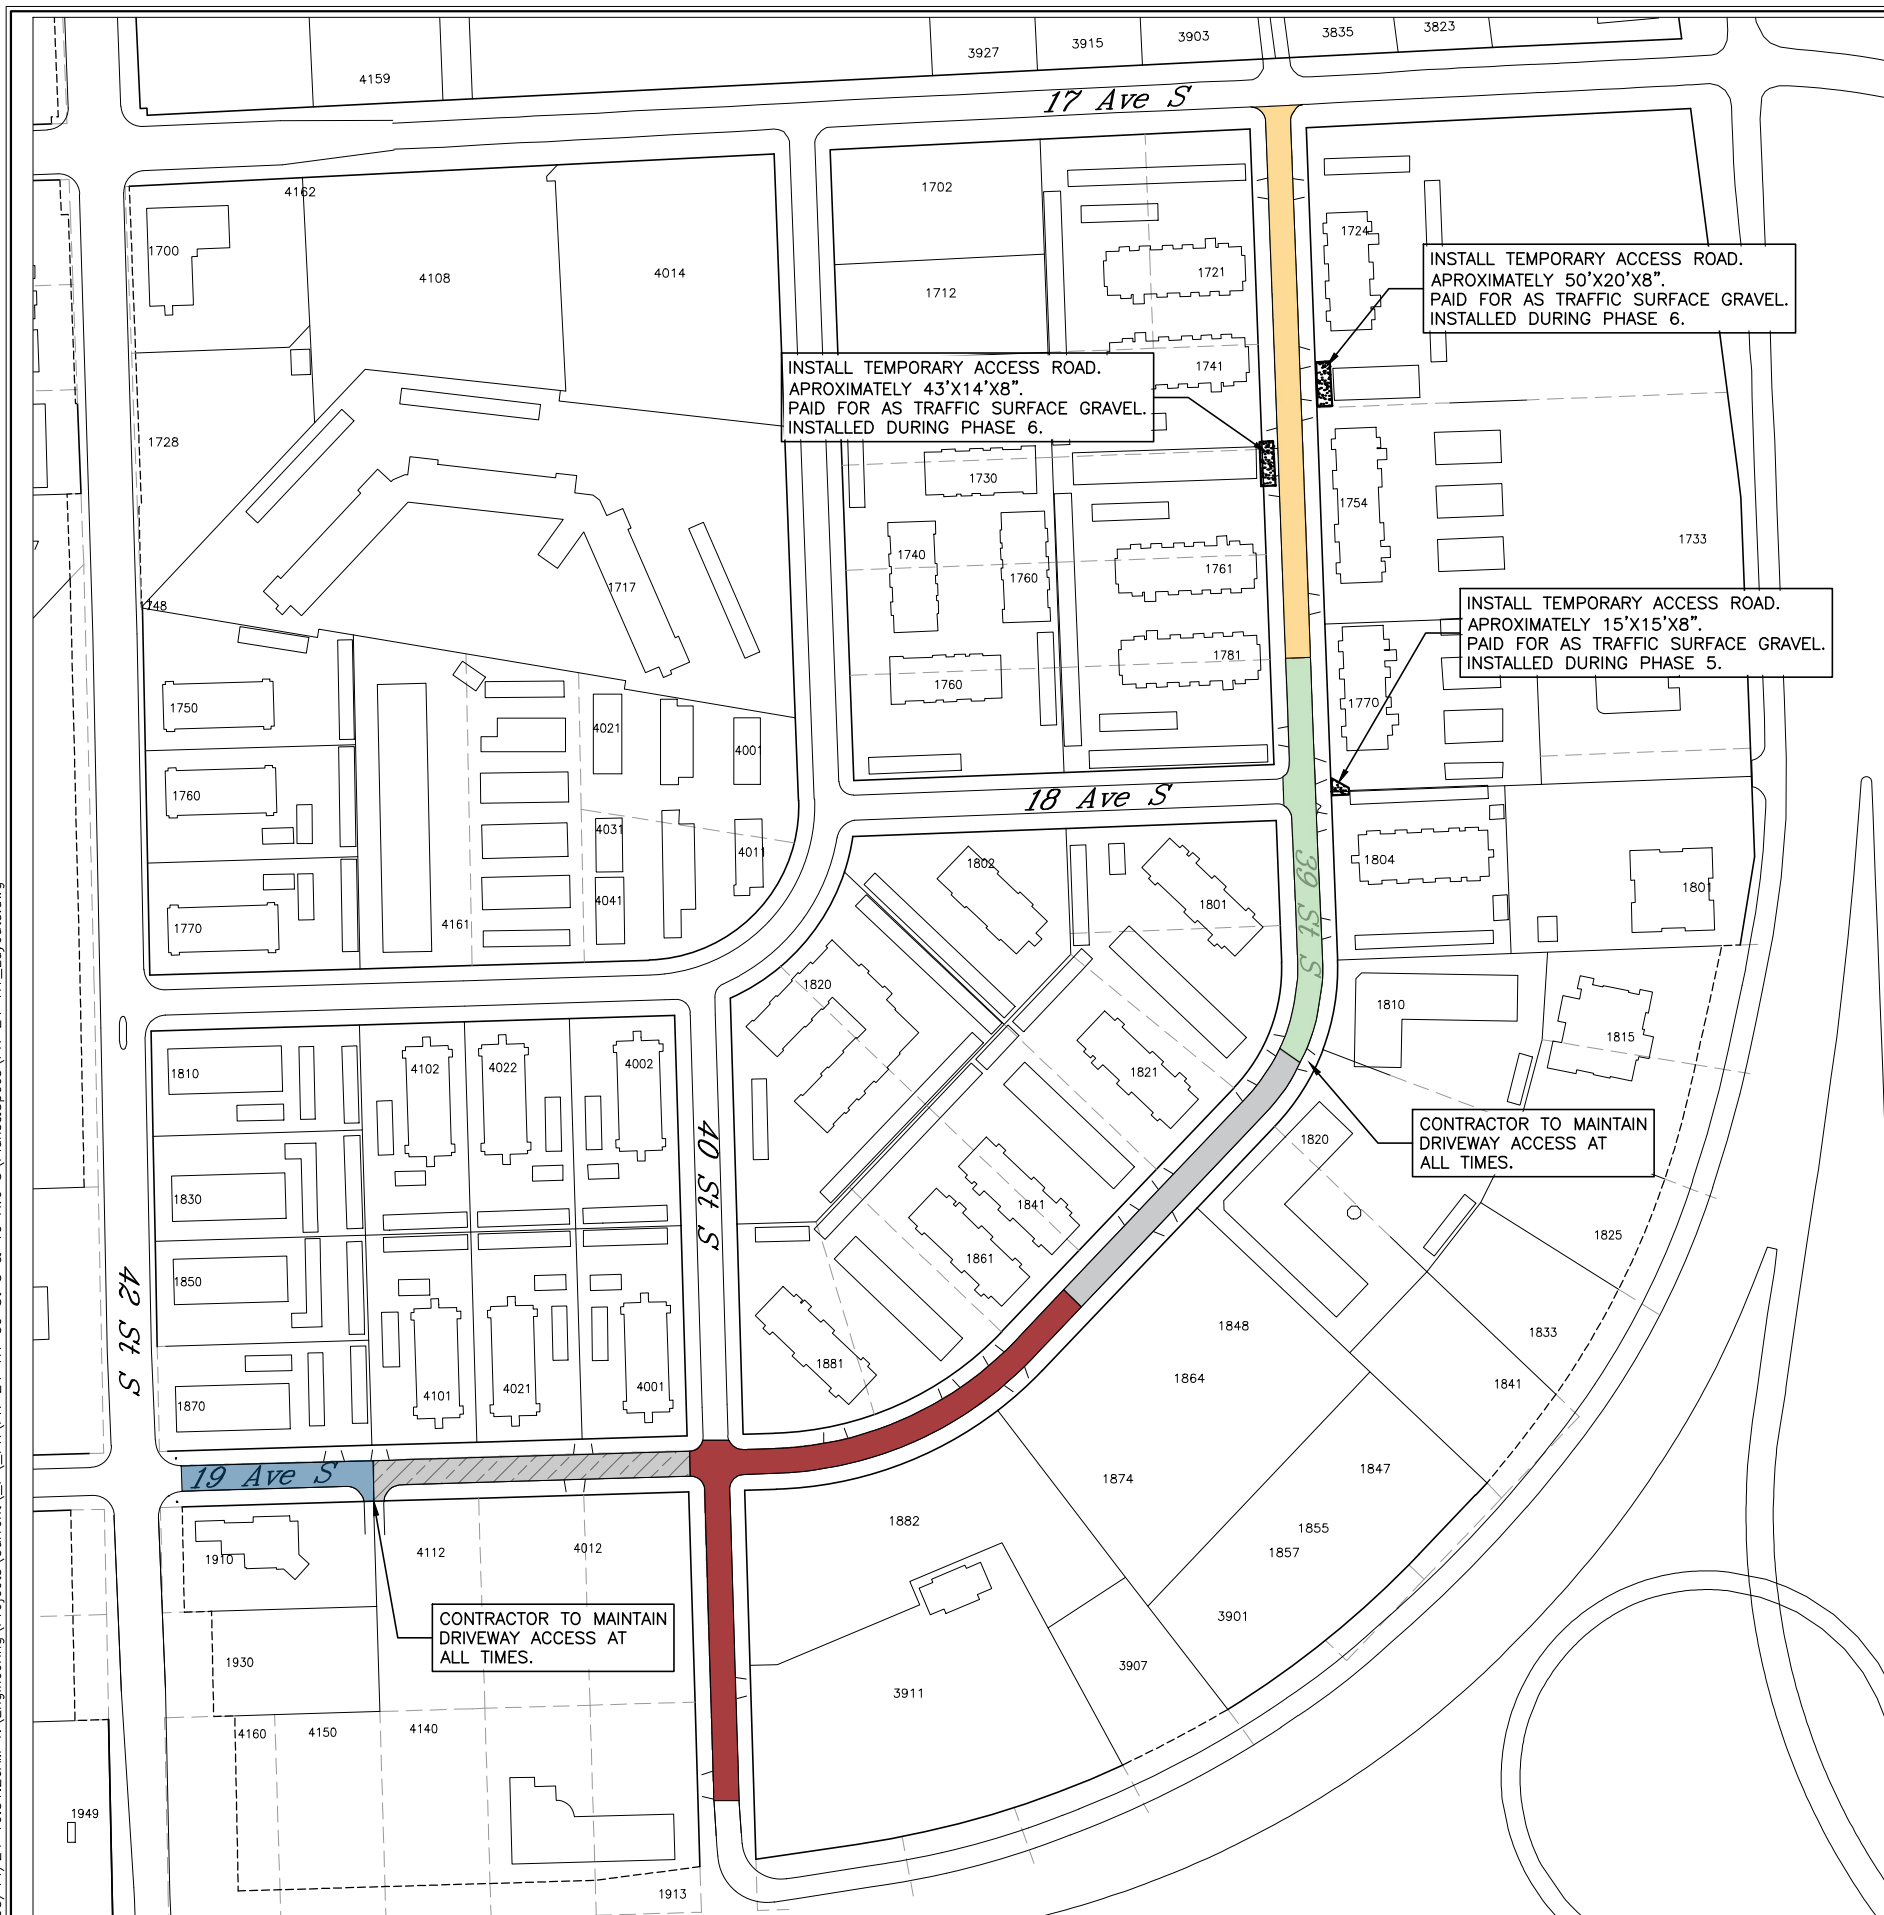

**PHASING DETAILS:**

- PHASE 1:  
19 AVE S      21 DAYS
- PHASE 2:  
19 AVE S      21 DAYS
- PHASE 3:  
39 & 40 ST S   28 DAYS
- PHASE 4:  
39 ST S        21 DAYS
- PHASE 5:  
39 ST S        21 DAYS
- PHASE 6:  
39 ST S        21 DAYS

DAYS ARE COUNTED AS CALENDAR DAYS NOT WORKING DAYS.

MULTIPLE PHASES MAY NEED TO RUN CONCURRENTLY TO GET THIS PROJECT FINISHED BY THE COMPLETION DATES AS SPECIFIED IN THE SPECIAL INSTRUCTIONS TO BIDDERS.

\*\*PHASES 1 & 2 CAN NOT BE RUN CONCURRENTLY.  
\*\*PHASES 1 & 3 CAN NOT BE RUN CONCURRENTLY.

\*\*PHASES 2 & 3 CAN NOT BE RUN CONCURRENTLY.

\*\*PHASES 3, 4 & 5 CAN NOT BE RUN CONCURRENTLY.

\*\*PHASES 5 & 6 CAN NOT BE RUN CONCURRENTLY.

**NOTE:**

THE CONTRACTOR SHALL MAINTAIN DRIVEWAY ACCESS, TO ALL APARTMENTS AND BUSINESSES, AT ALL TIMES, WITH THE EXCEPTION OF #1804 39TH STREET SOUTH. #1804 39TH STREET SOUTH WILL BE ALLOWED TO HAVE THEIR DRIVEWAYS CLOSED FOR A MAXIMUM OF 21 DAYS.

THE CONTRACTOR WILL NOT BE ALLOWED TO PARK ON 18TH AVENUE SOUTH WHILE PHASE 5 IS UNDER CONSTRUCTION.



- PHASE 1
- PHASE 2
- PHASE 3
- PHASE 4
- PHASE 5
- PHASE 6

ADDENDUM & CONSTRUCTION REVISIONS		
③	②	①
SEAL		
<b>Project Phasing</b>		
Asphalt Paving Rehab/Reconstruction		
Improvement District <b>PR-24-H1</b>		
DESIGN BY: ADE	CHECKED BY: JTL	
DRAWN BY: MJB	ORIG DATE: March 2024	
<b>THE CITY OF</b> <b>Fargo</b> <small>FAR MORE</small>		SECTION NO. <b>002</b>
		SHEET NO. <b>1</b>