


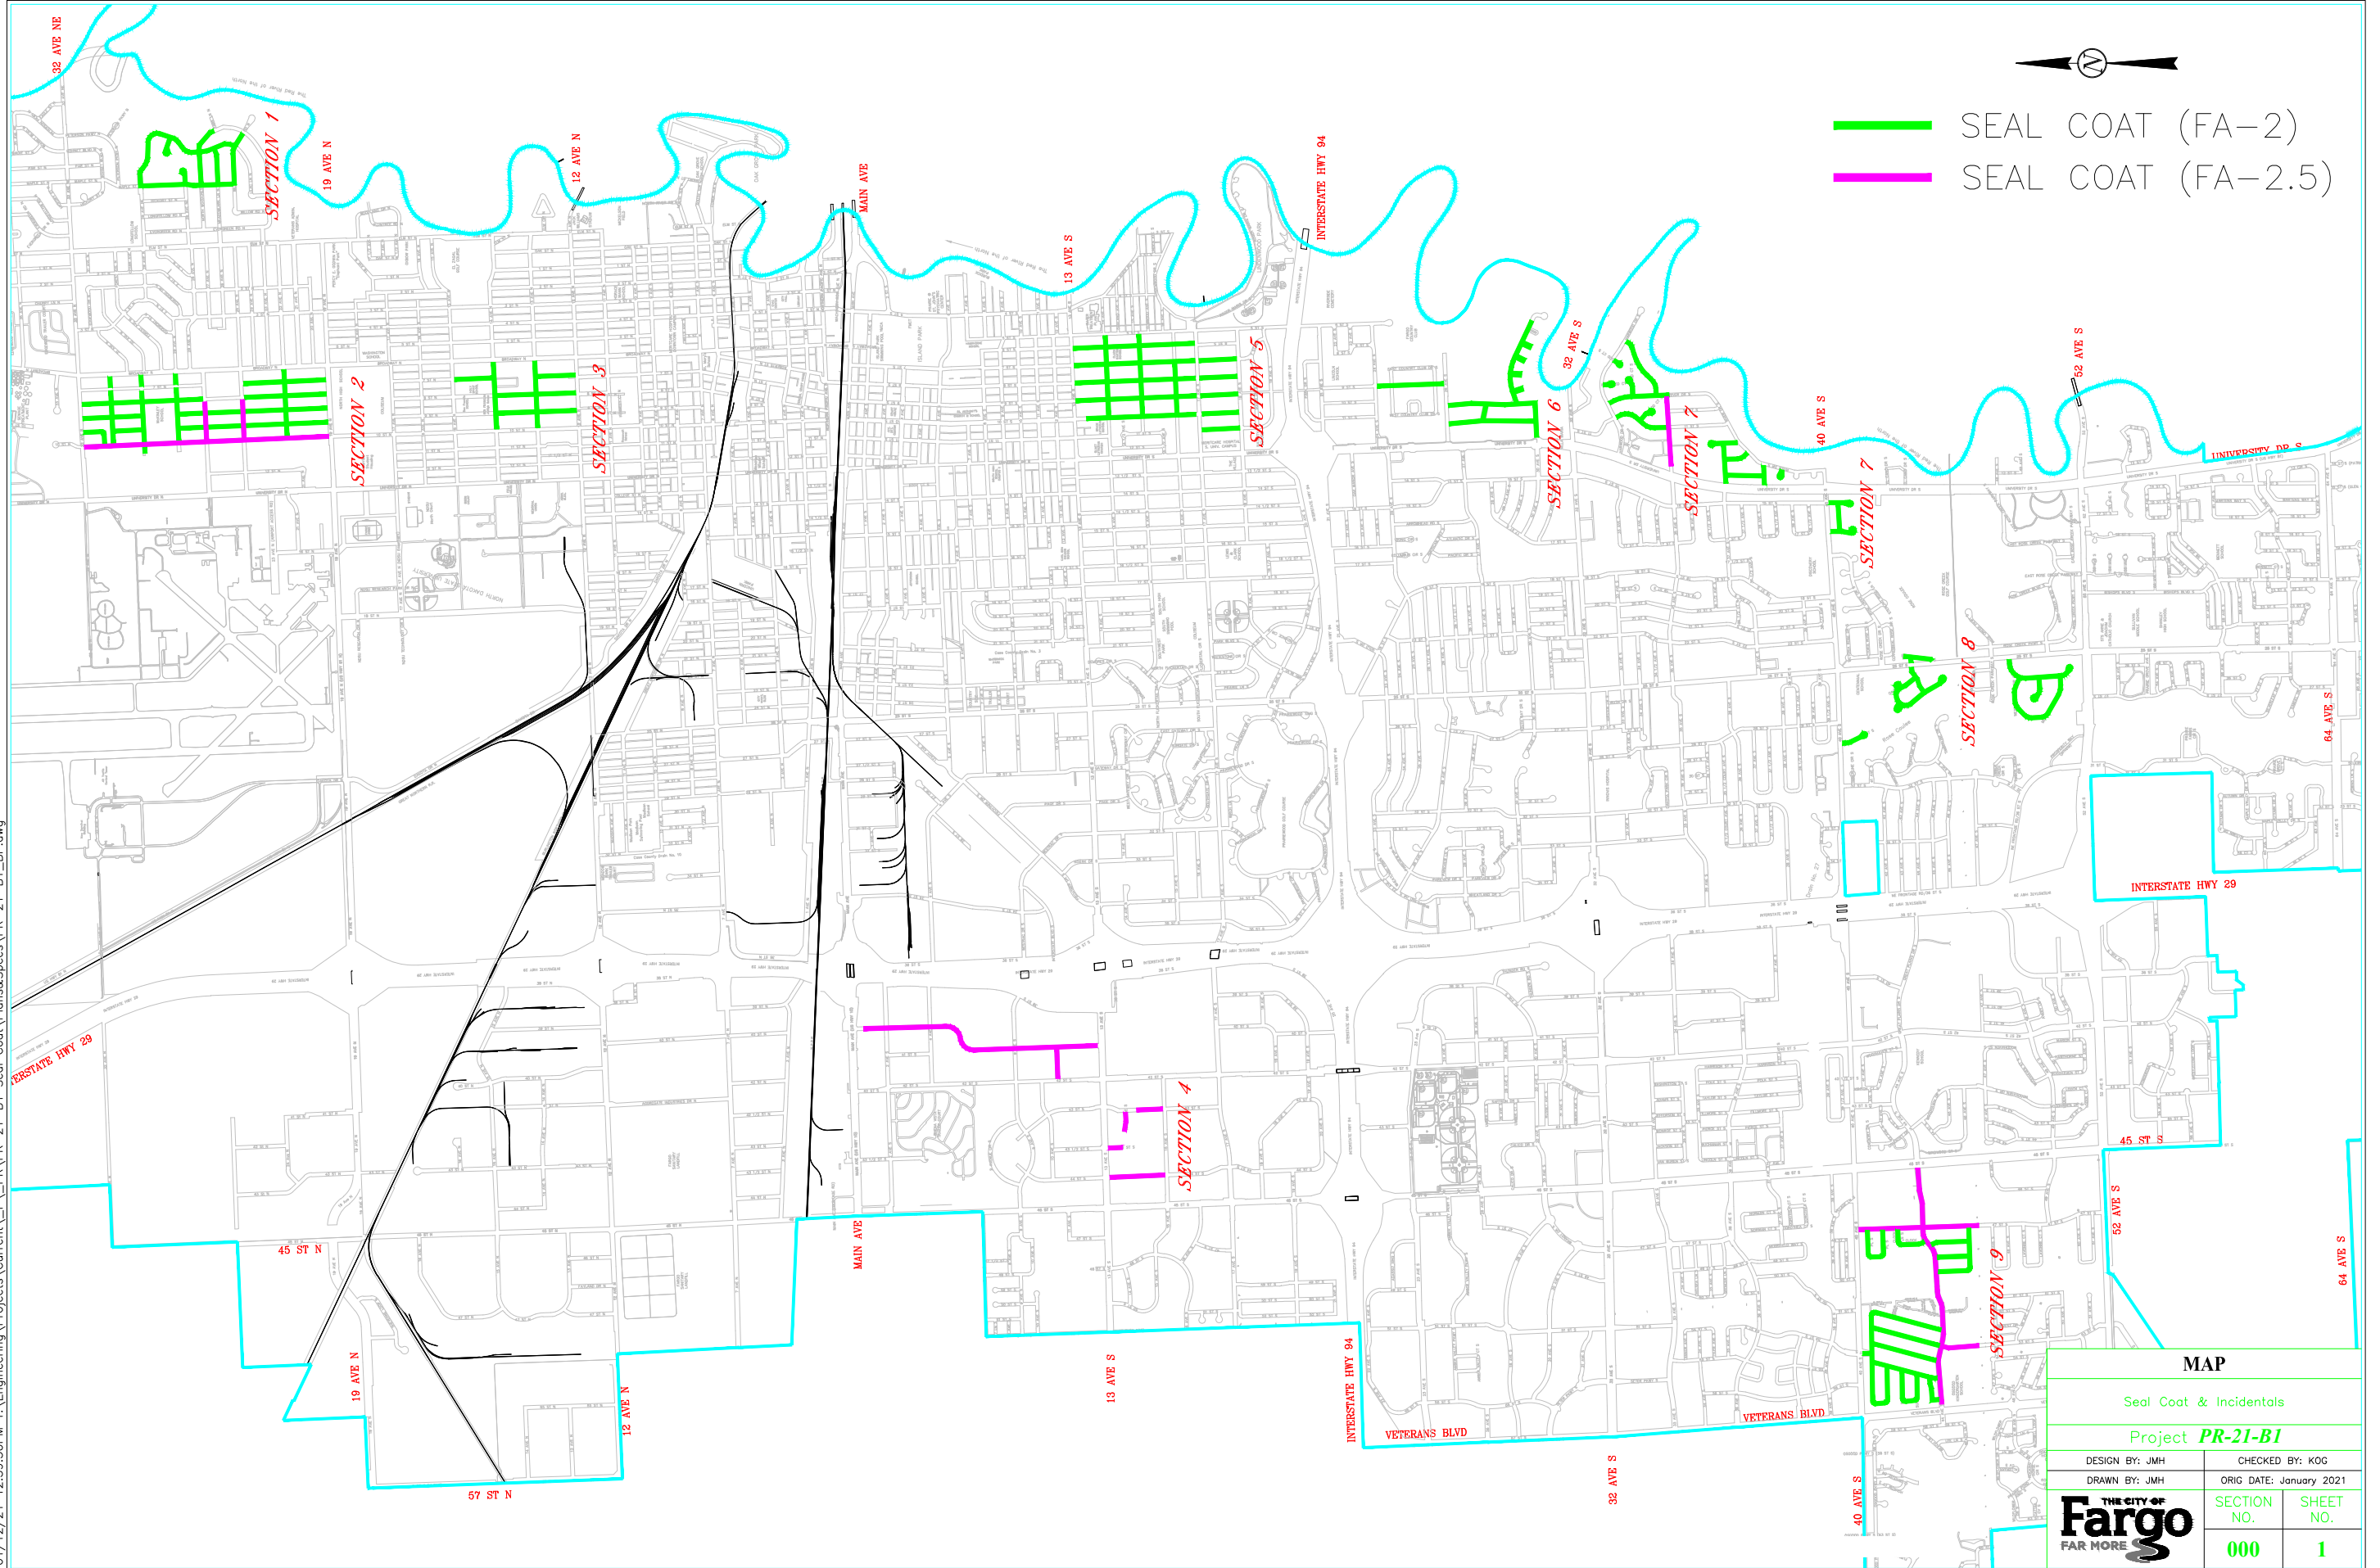

- SEAL COAT (FA-2)
- SEAL COAT (FA-2.5)



MAP			
Seal Coat & Incidentals			
Project PR-21-B1			
DESIGN BY: JMH	CHECKED BY: KOG		
DRAWN BY: JMH	ORIG DATE: January 2021		
	SECTION NO.	SHEET NO.	
	000	1	