

PRELIMINARY  
NOT FOR  
CONSTRUCTION

Project:

UNIVERSITY MIXED-USE  
PLAN REVIEW  
UNIVERSITY DR.  
DESIGN DEVELOPMENT

Location:  
University Dr.  
Fargo, ND 58103

Drawn By:  
MB


Date:  
DATE  
12/27/2022 4:38:38 PM

Revision Date:


Job Number:  
2022.12

Sheet Name:  
MASTER PLAN

Sheet Number:  
**MP1.0**

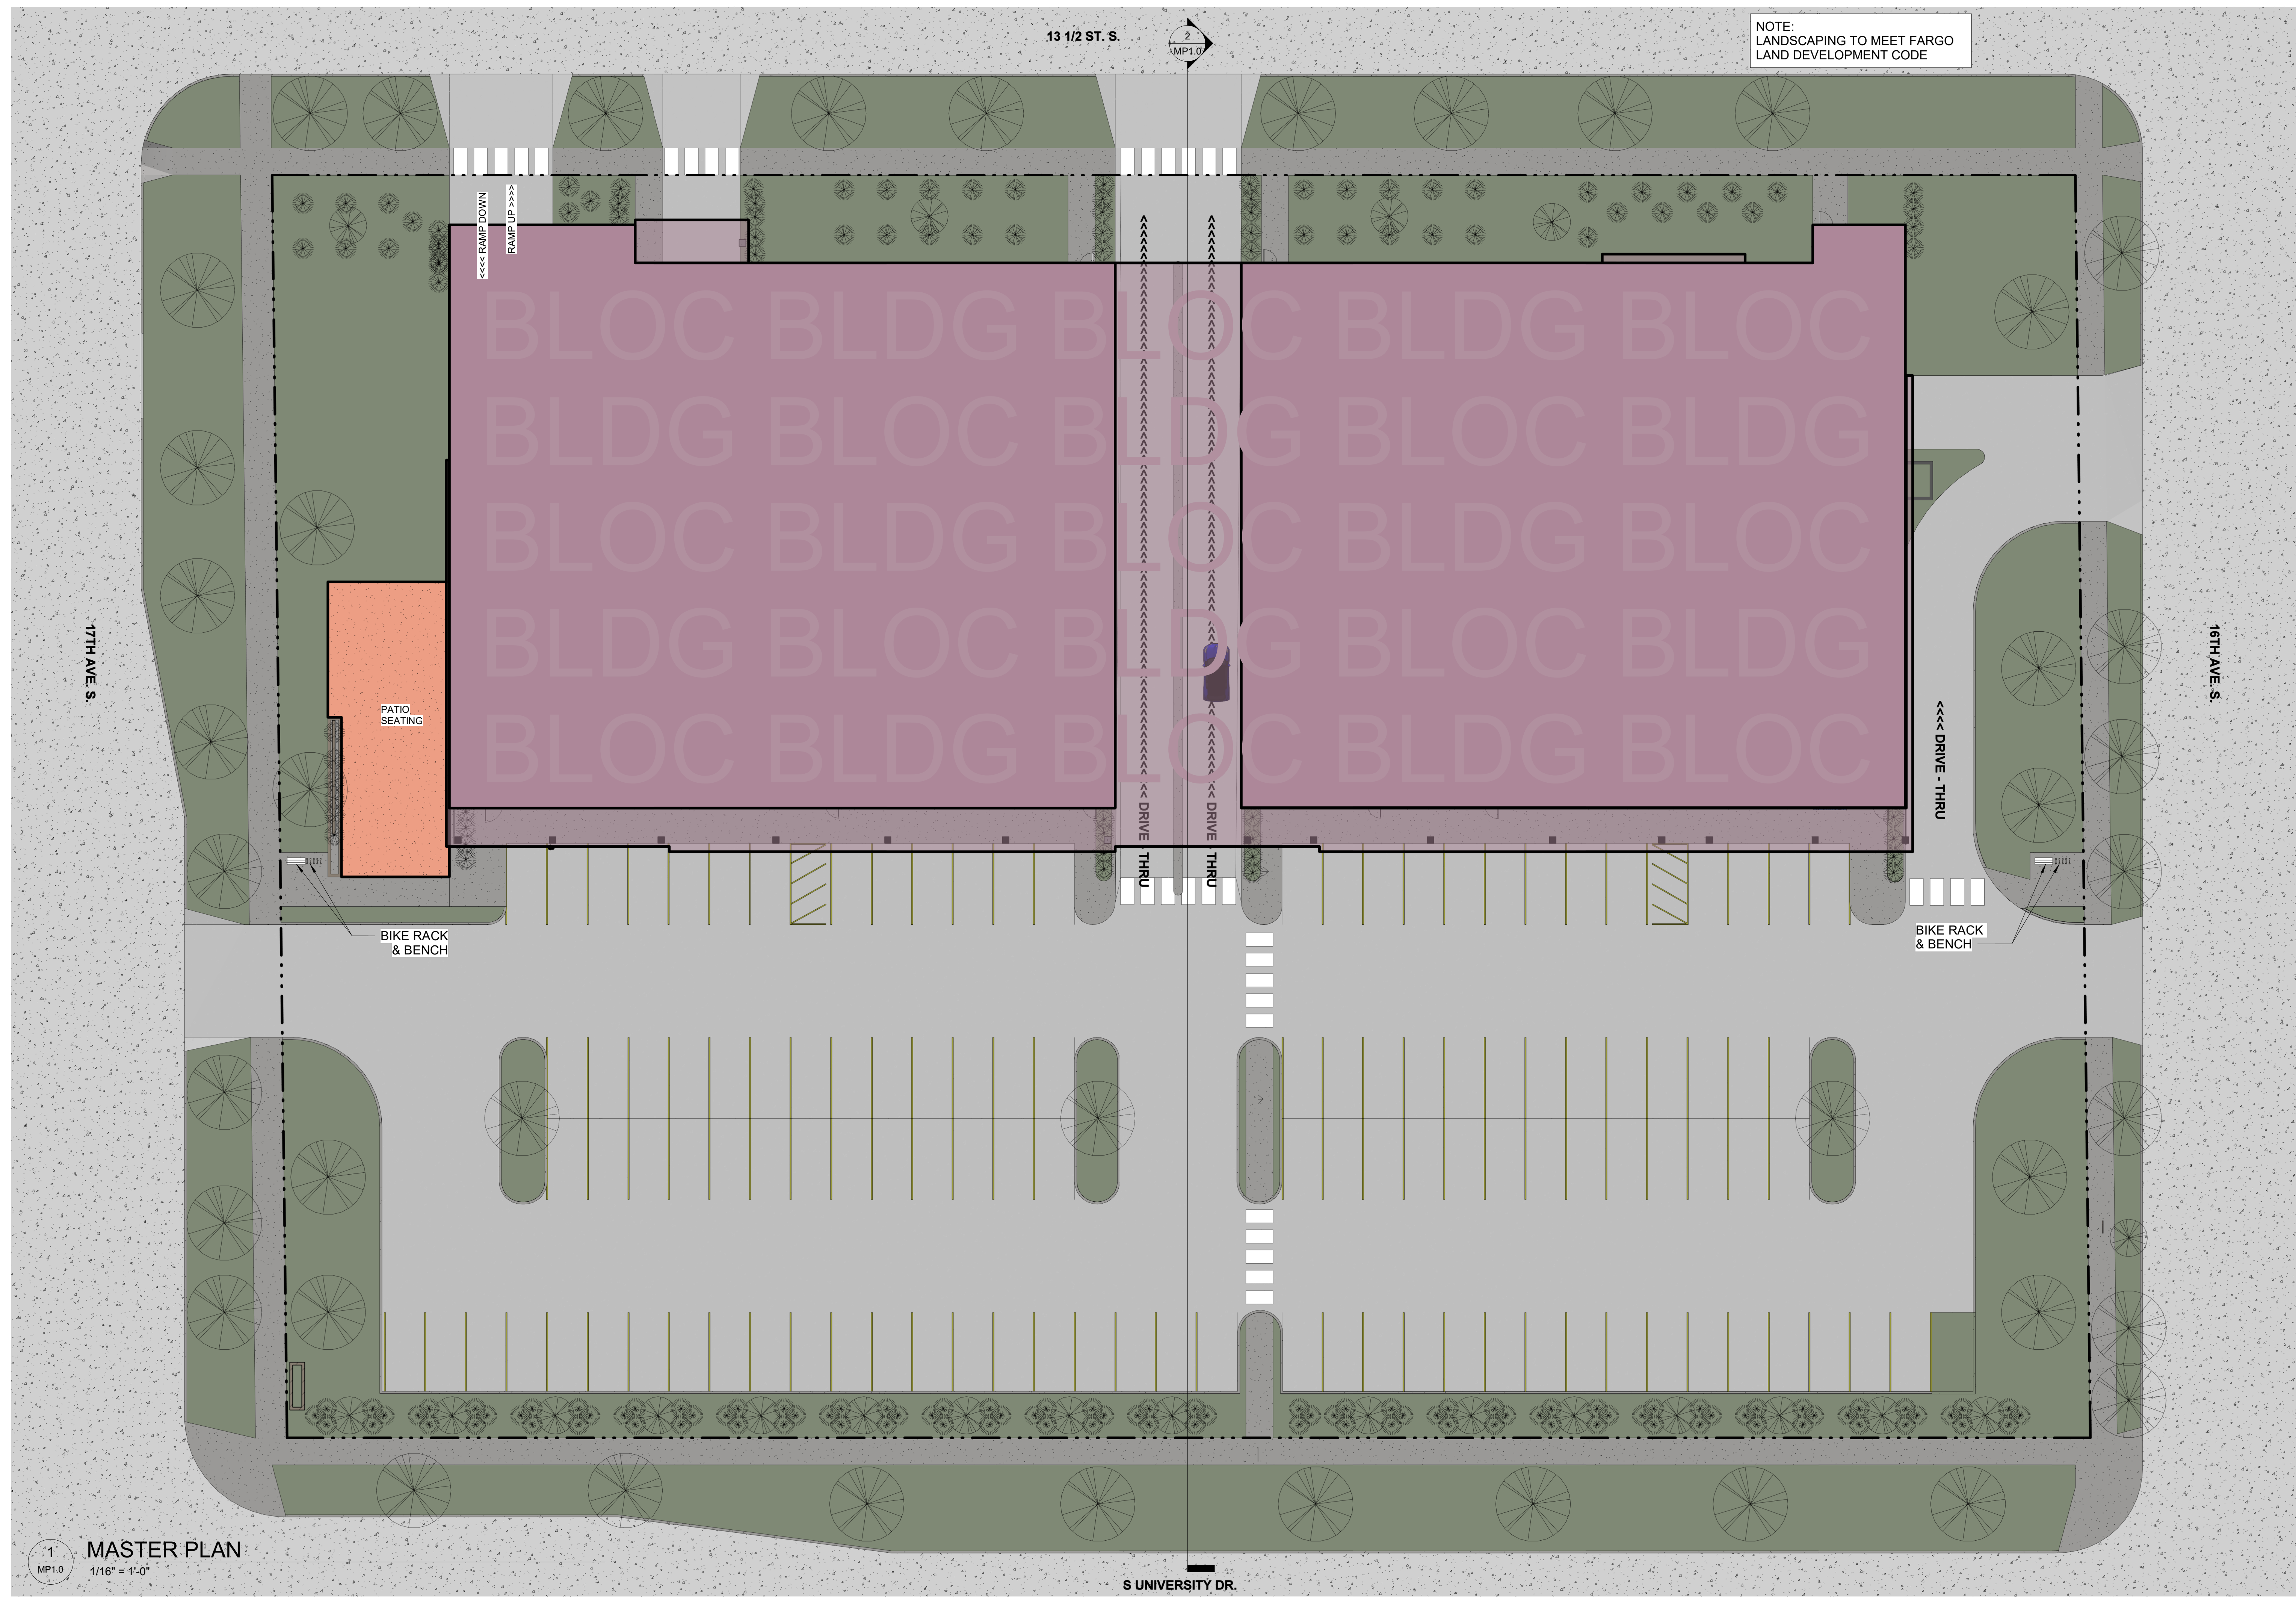

1 MASTER PLAN  
MP1.0 1/16" = 1'-0"

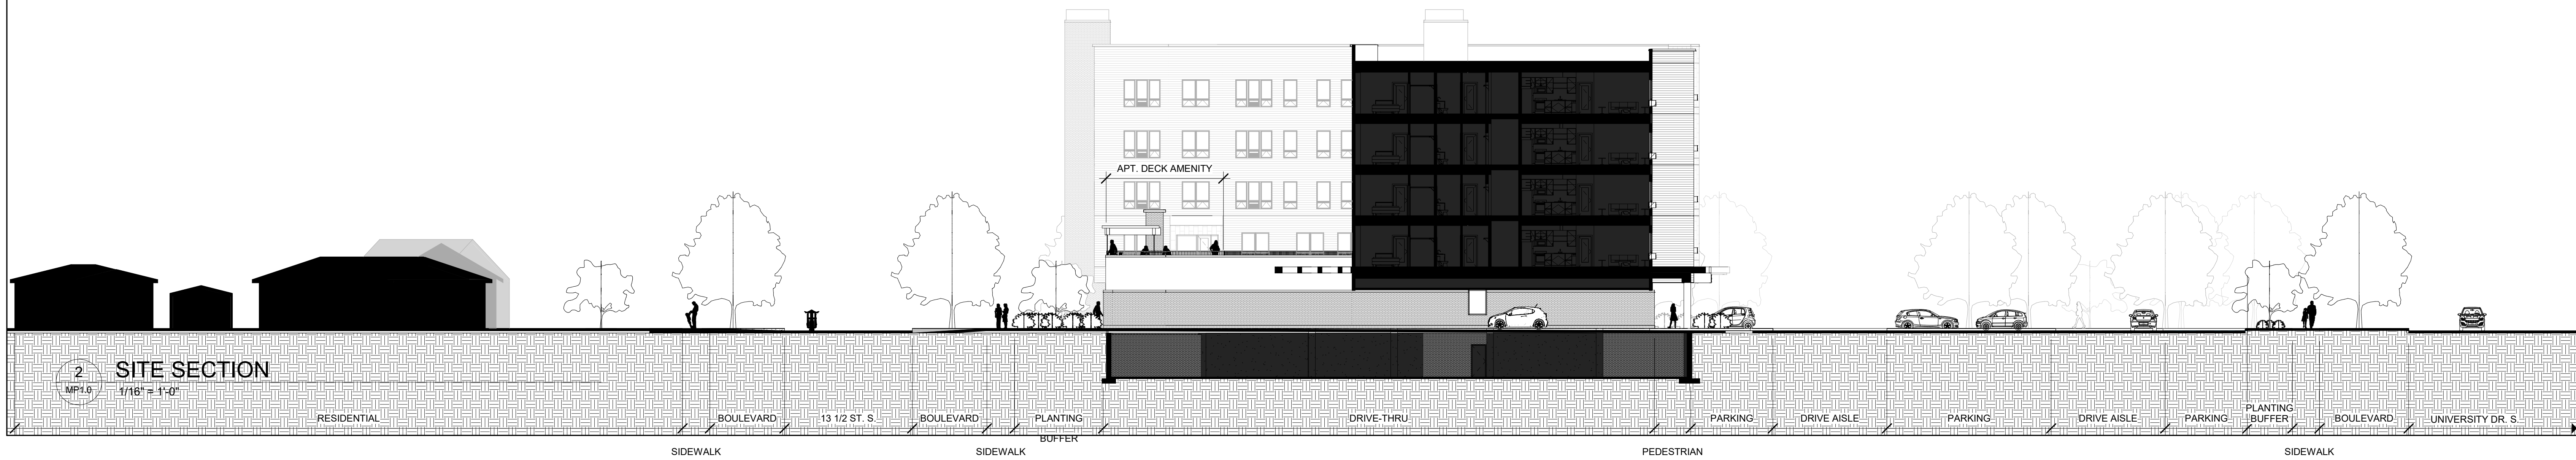

2 SITE SECTION  
MP1.0 1/16" = 1'-0"