


Z:\7430\7438\12_7438_009\006-In-Town Levees Phase 1\Phase 1\CAD\2nd Street Option 1F.dwg -2-12/4/2013 9:00 AM -(mjgnum)

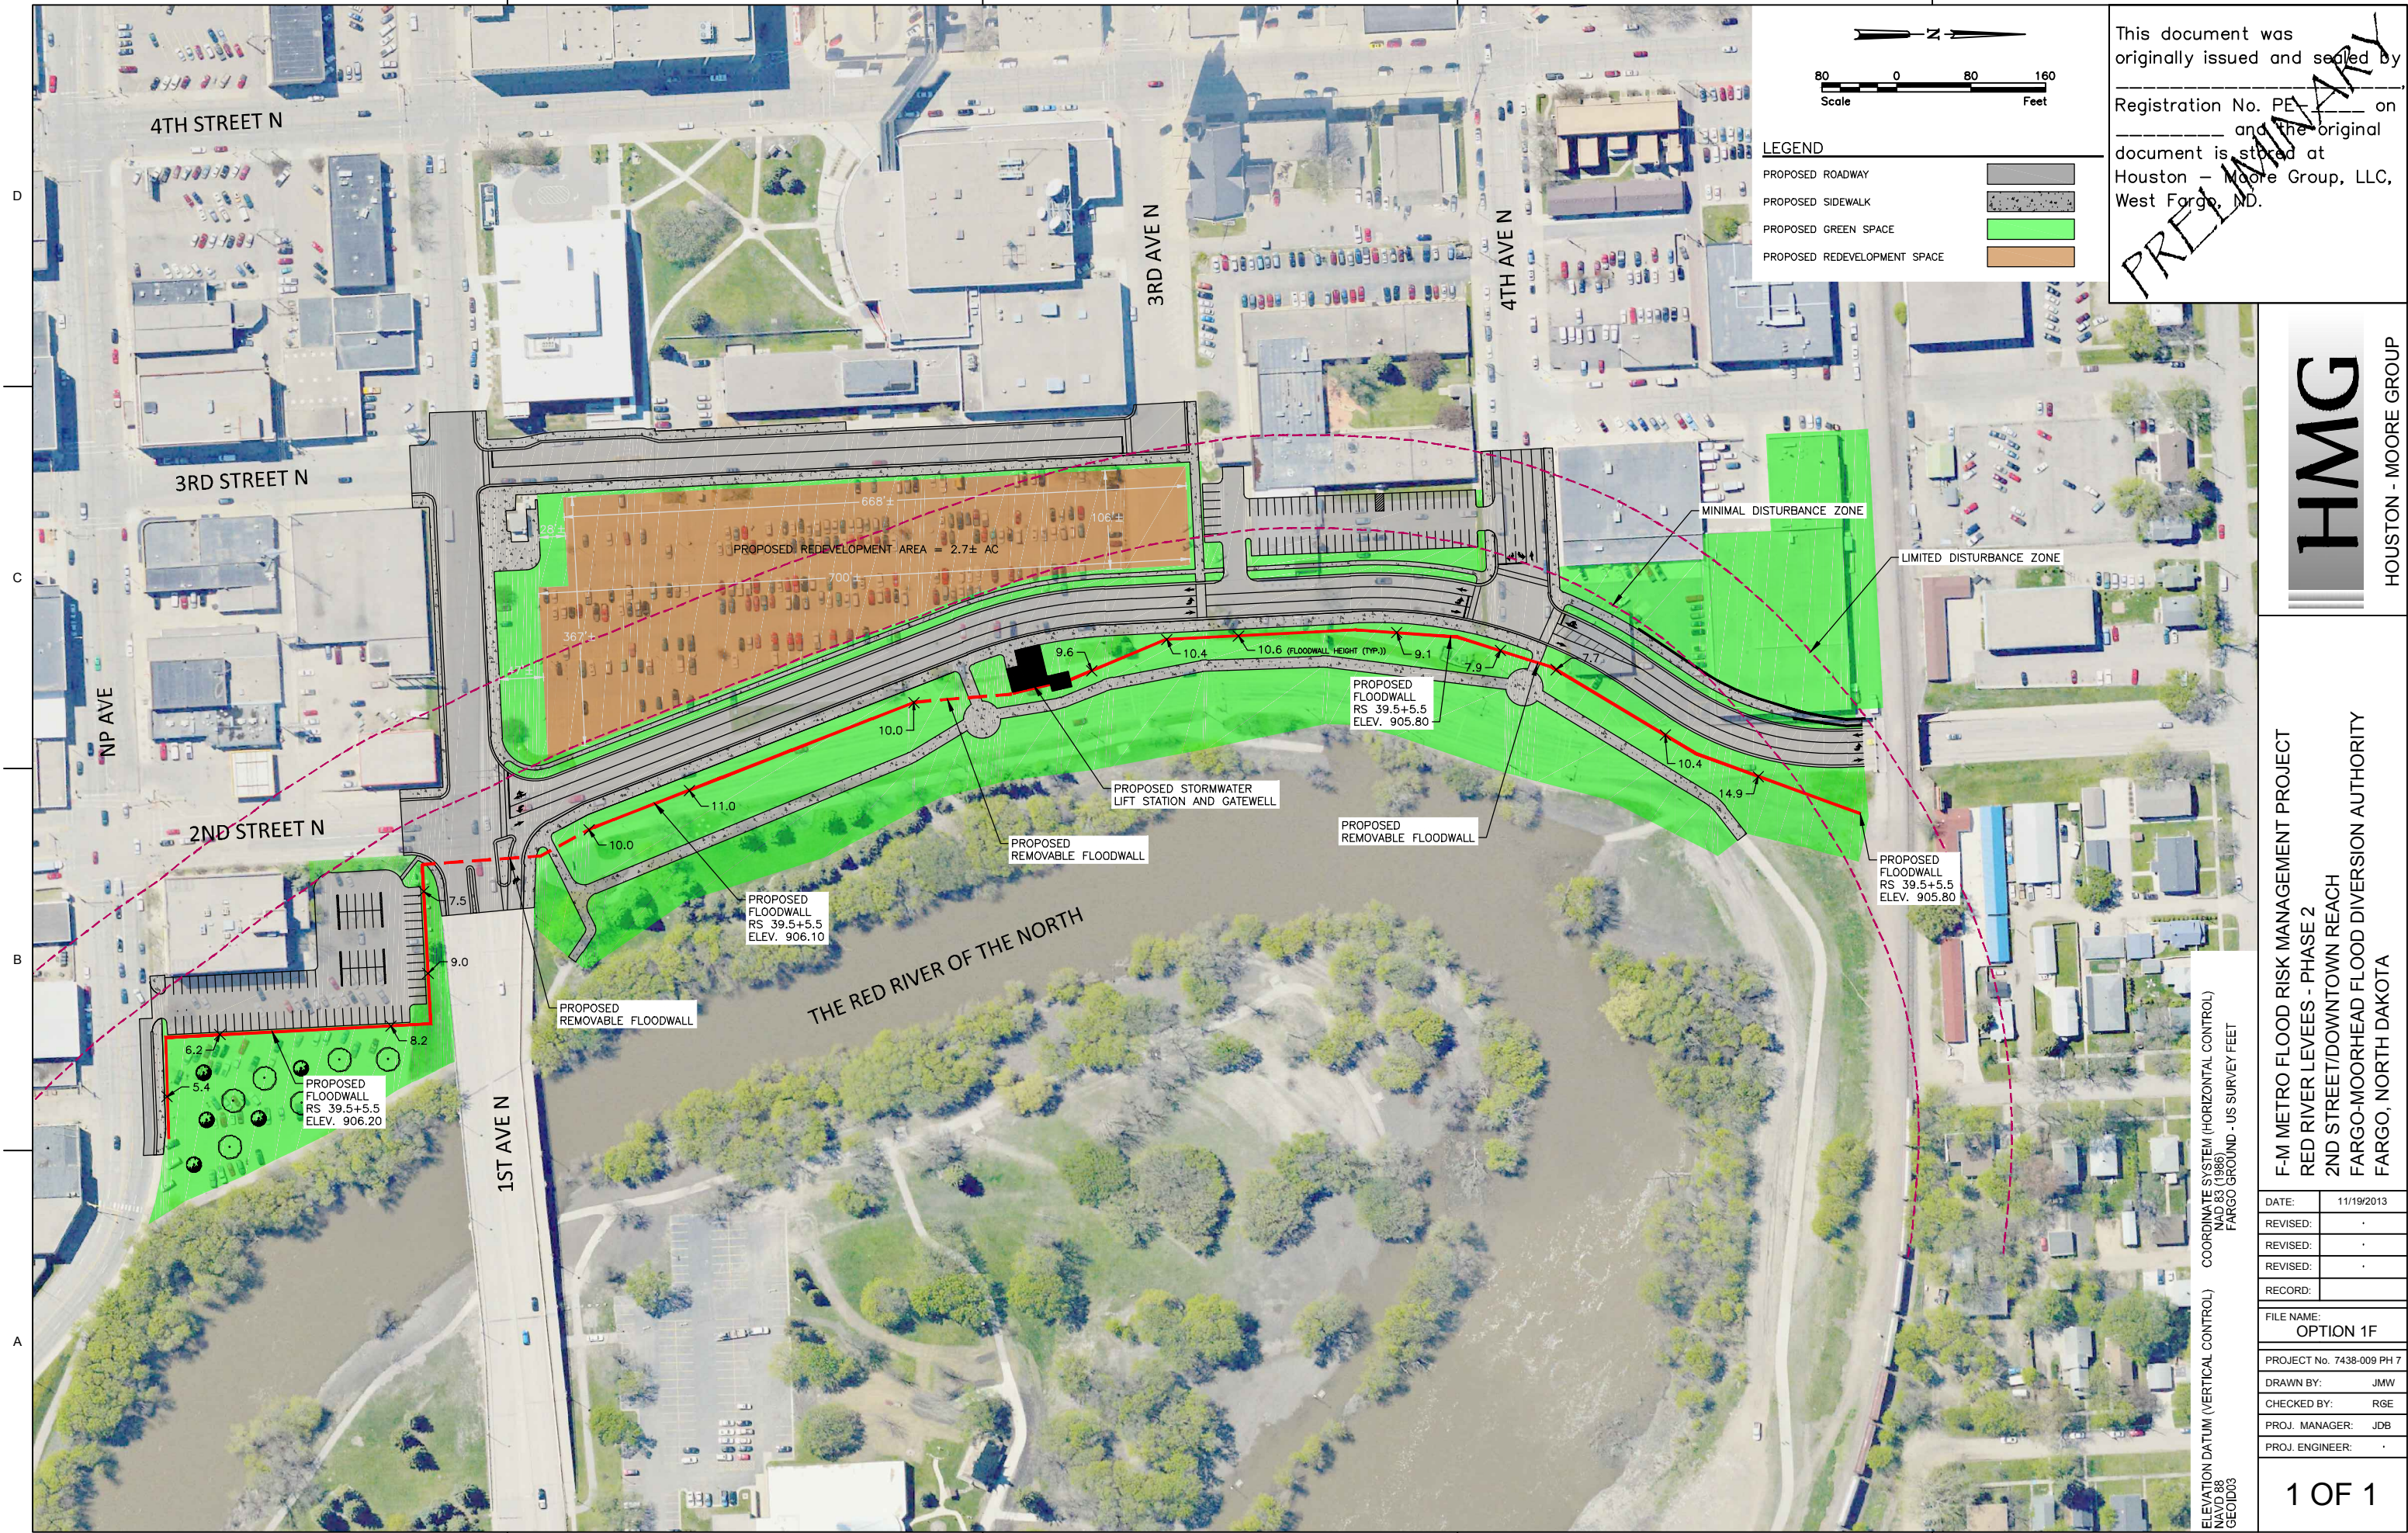

This document was originally issued and sealed by
Registration No. PE _____ on _____ and the original document is stored at Houston - Moore Group, LLC, West Fargo, ND.

PRELIMINARY

HMG

HOUSTON - MOORE GROUP

F-M METRO FLOOD RISK MANAGEMENT PROJECT
RED RIVER LEVEES - PHASE 2
2ND STREET/DOWNTOWN REACH
FARGO-MOORHEAD FLOOD DIVERSION AUTHORITY
FARGO, NORTH DAKOTA

DATE:	11/19/2013
REVISED:	-
REVISED:	-
REVISED:	-
RECORD:	
FILE NAME:	OPTION 1F
PROJECT No.	7438-009 PH 7
DRAWN BY:	JMW
CHECKED BY:	RGE
PROJ. MANAGER:	JDB
PROJ. ENGINEER:	-

ELEVATION DATUM (VERTICAL CONTROL) COORDINATE SYSTEM (HORIZONTAL CONTROL)
NAVD 88 (1988) FARGO GROUND - US SURVEY FEET